




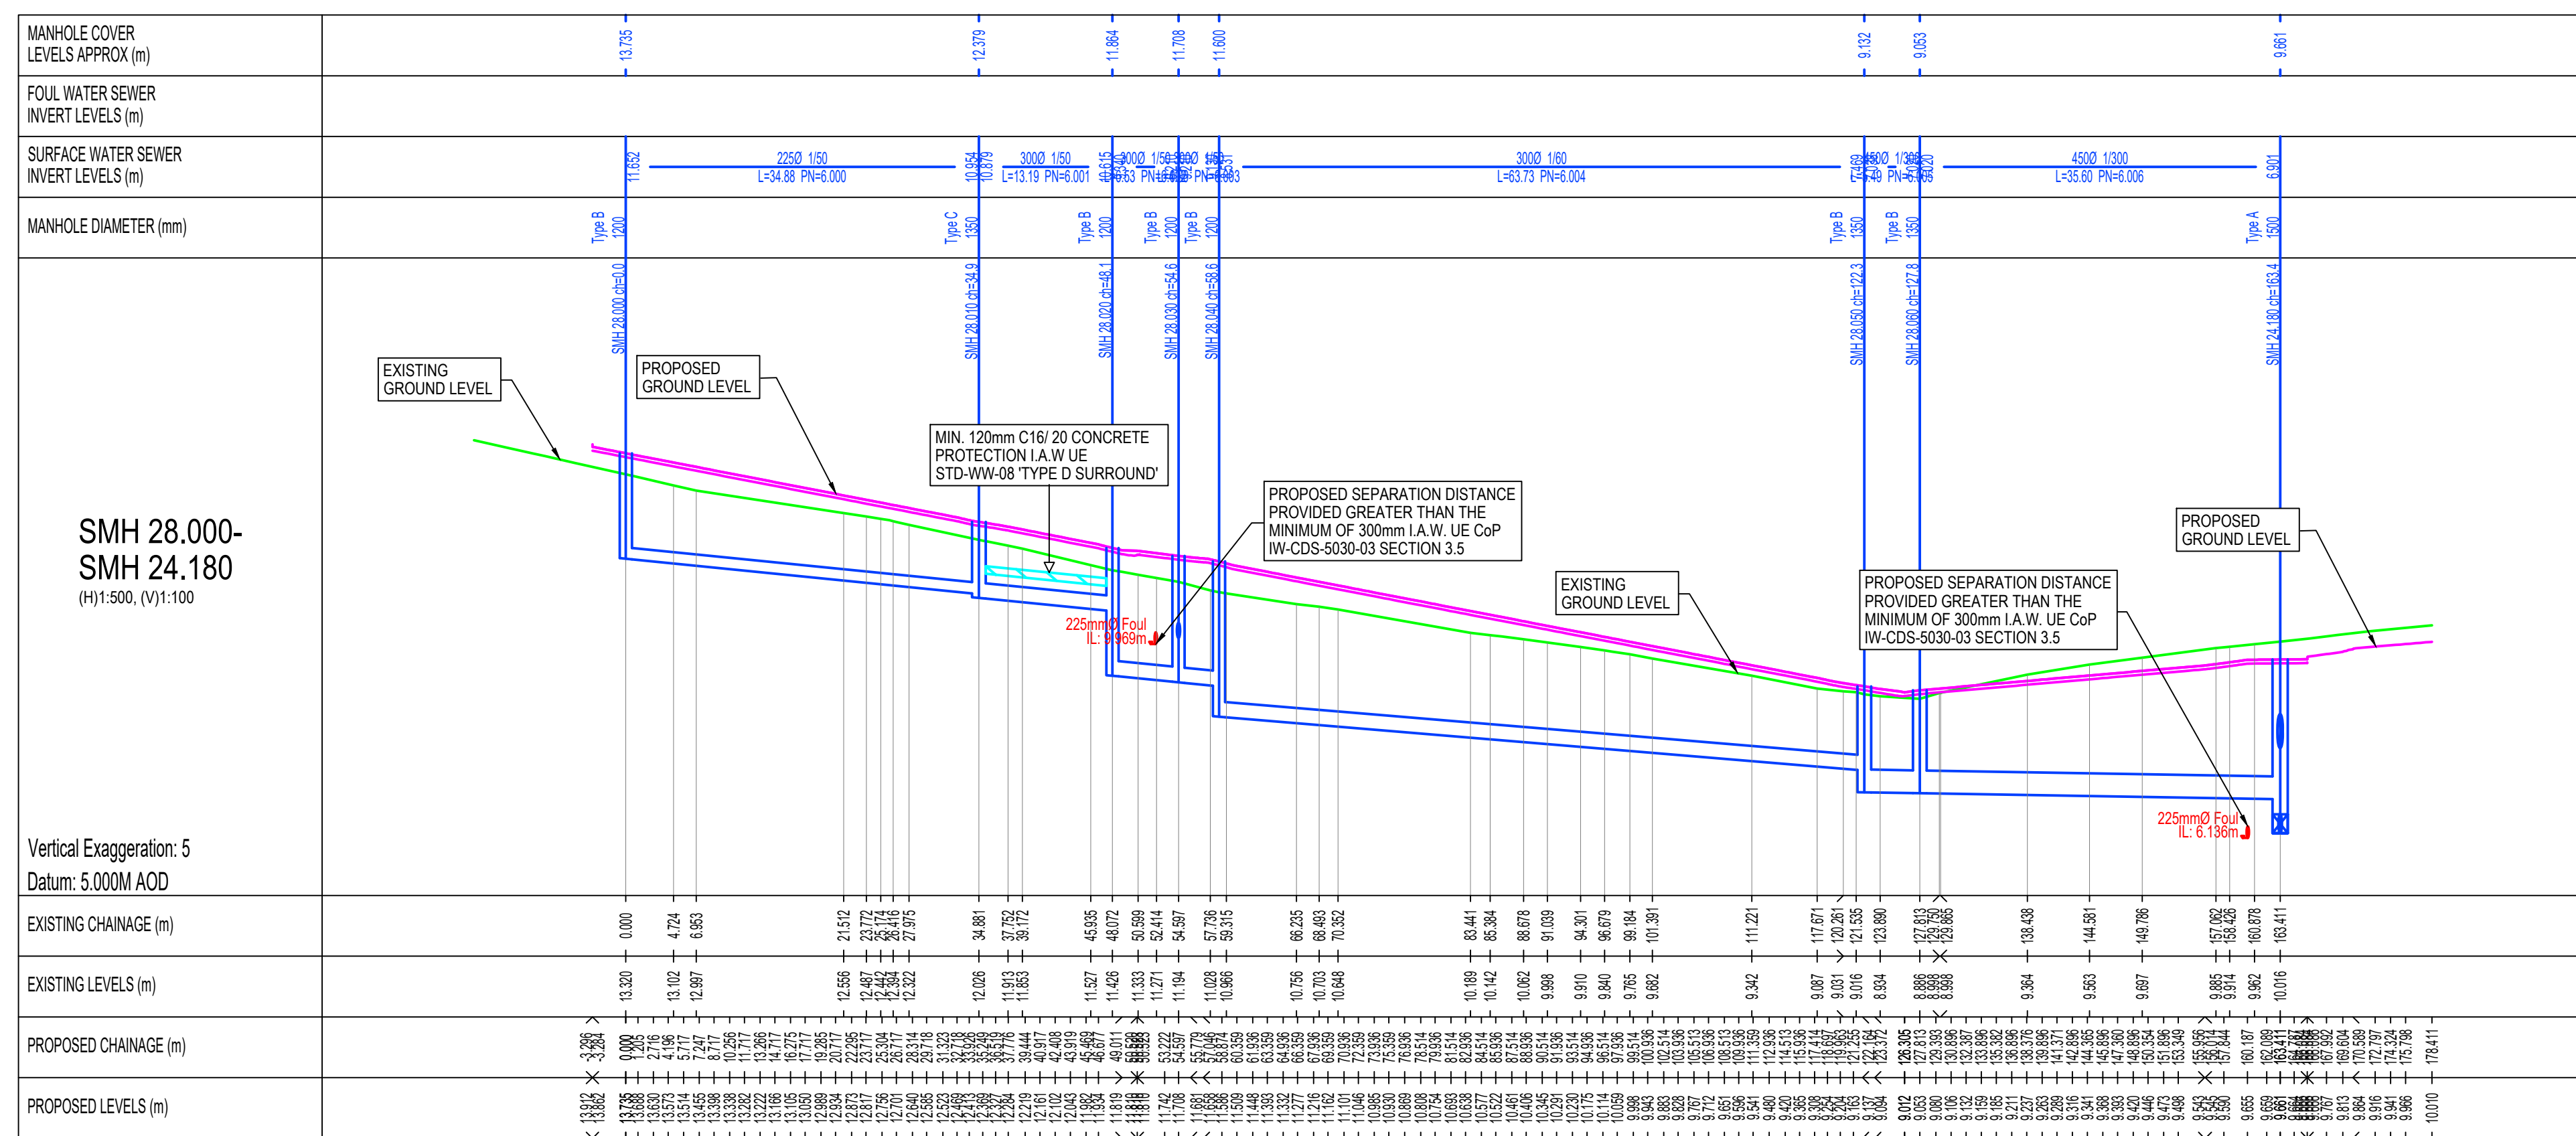


PROPOSED LONGITUDINAL SECTION SMH 28.000- SMH 24.180
SCALE 1:500

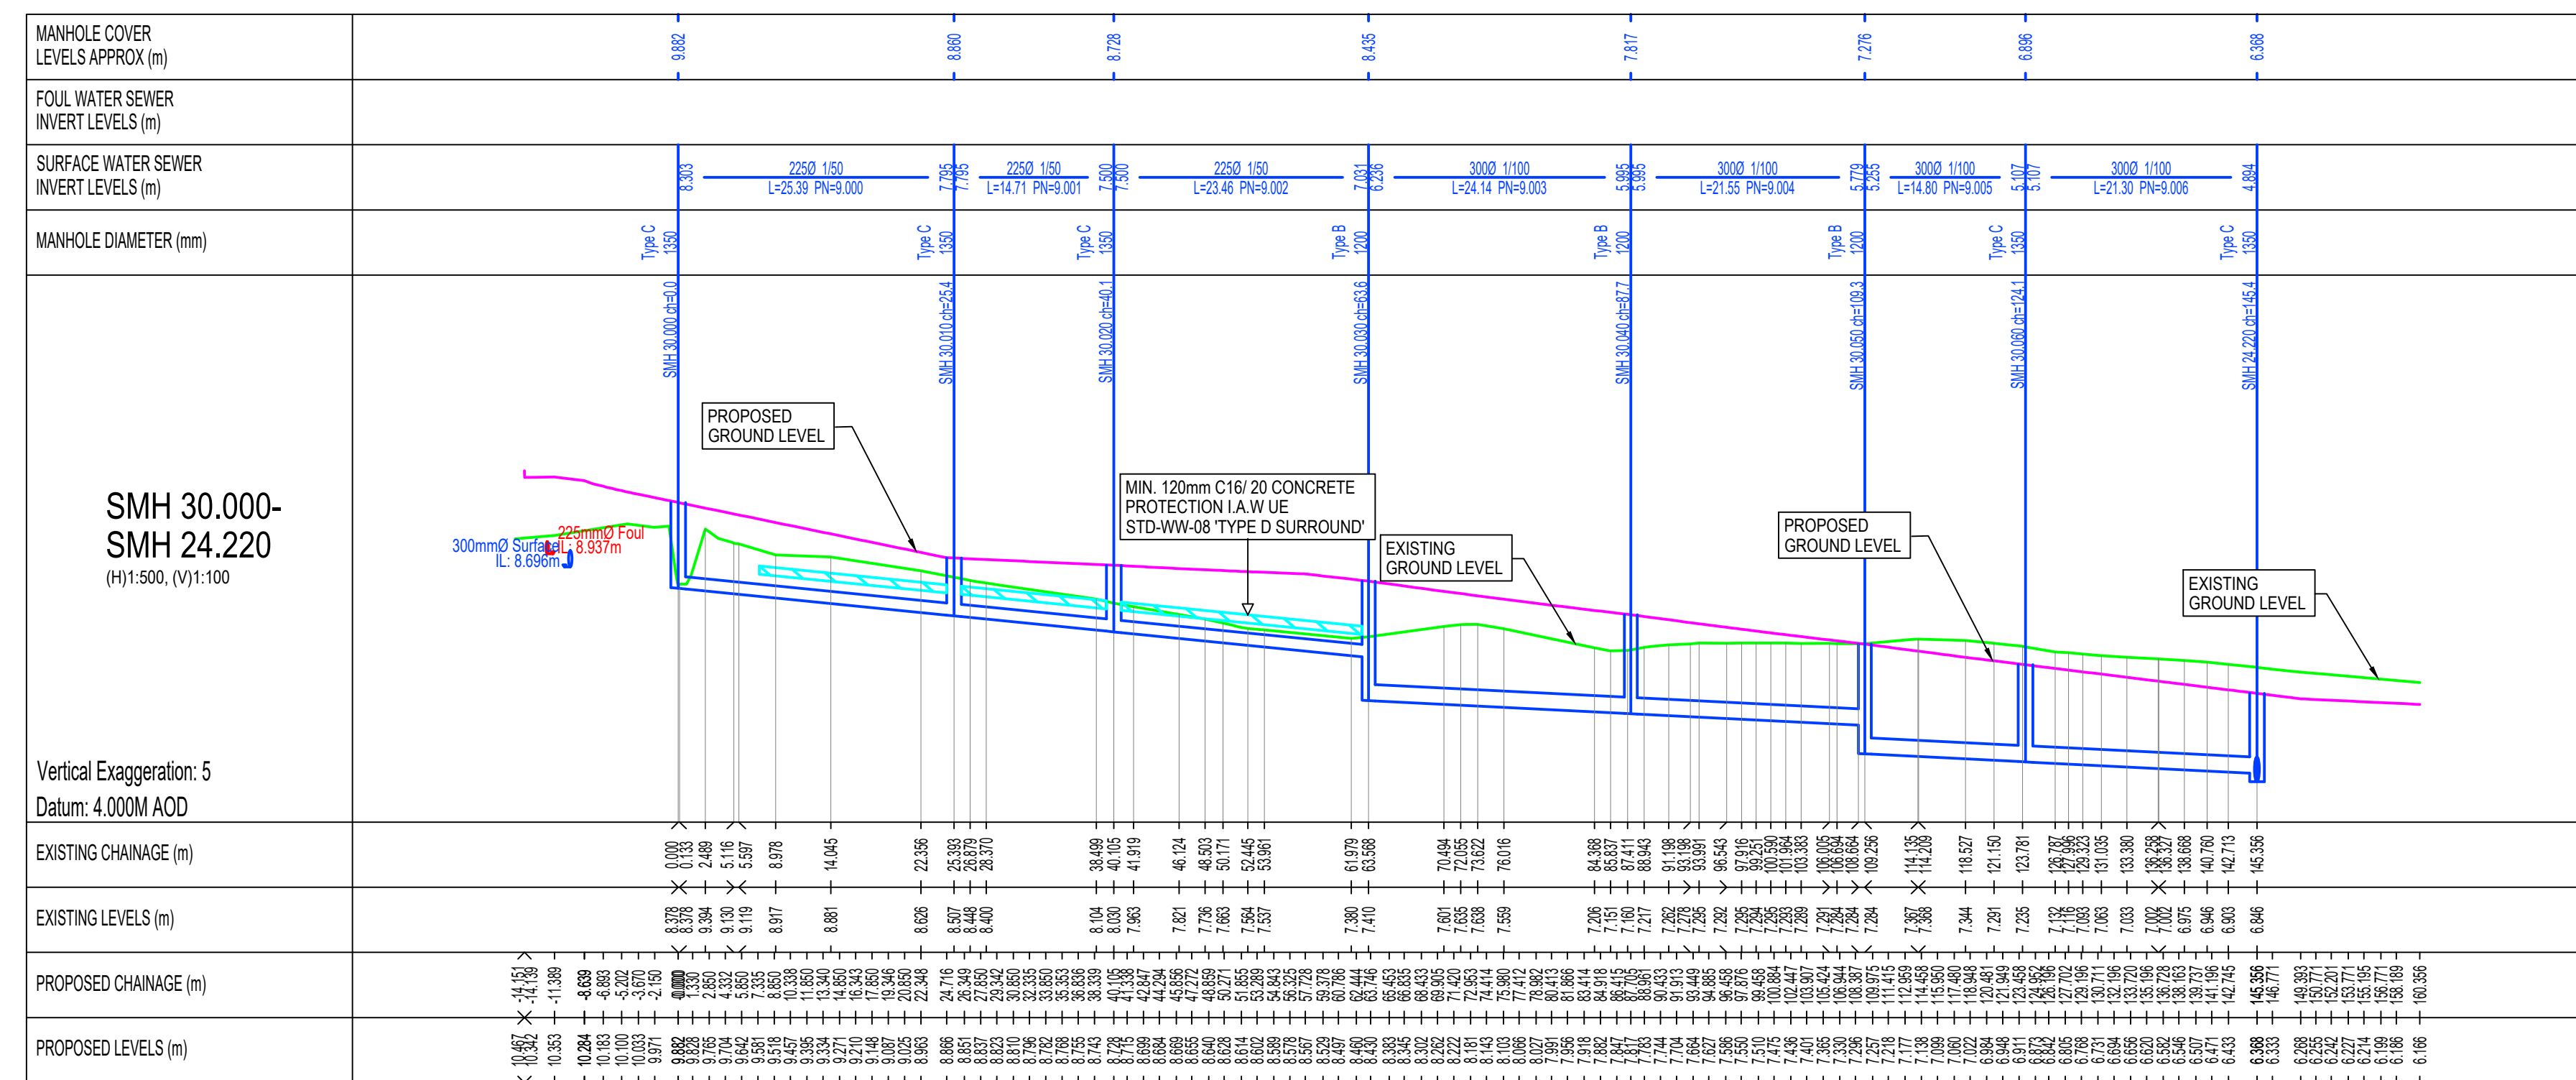


PROPOSED LONGITUDINAL SECTION SMH 30.000- SMH 24.220
SCALE 1:500

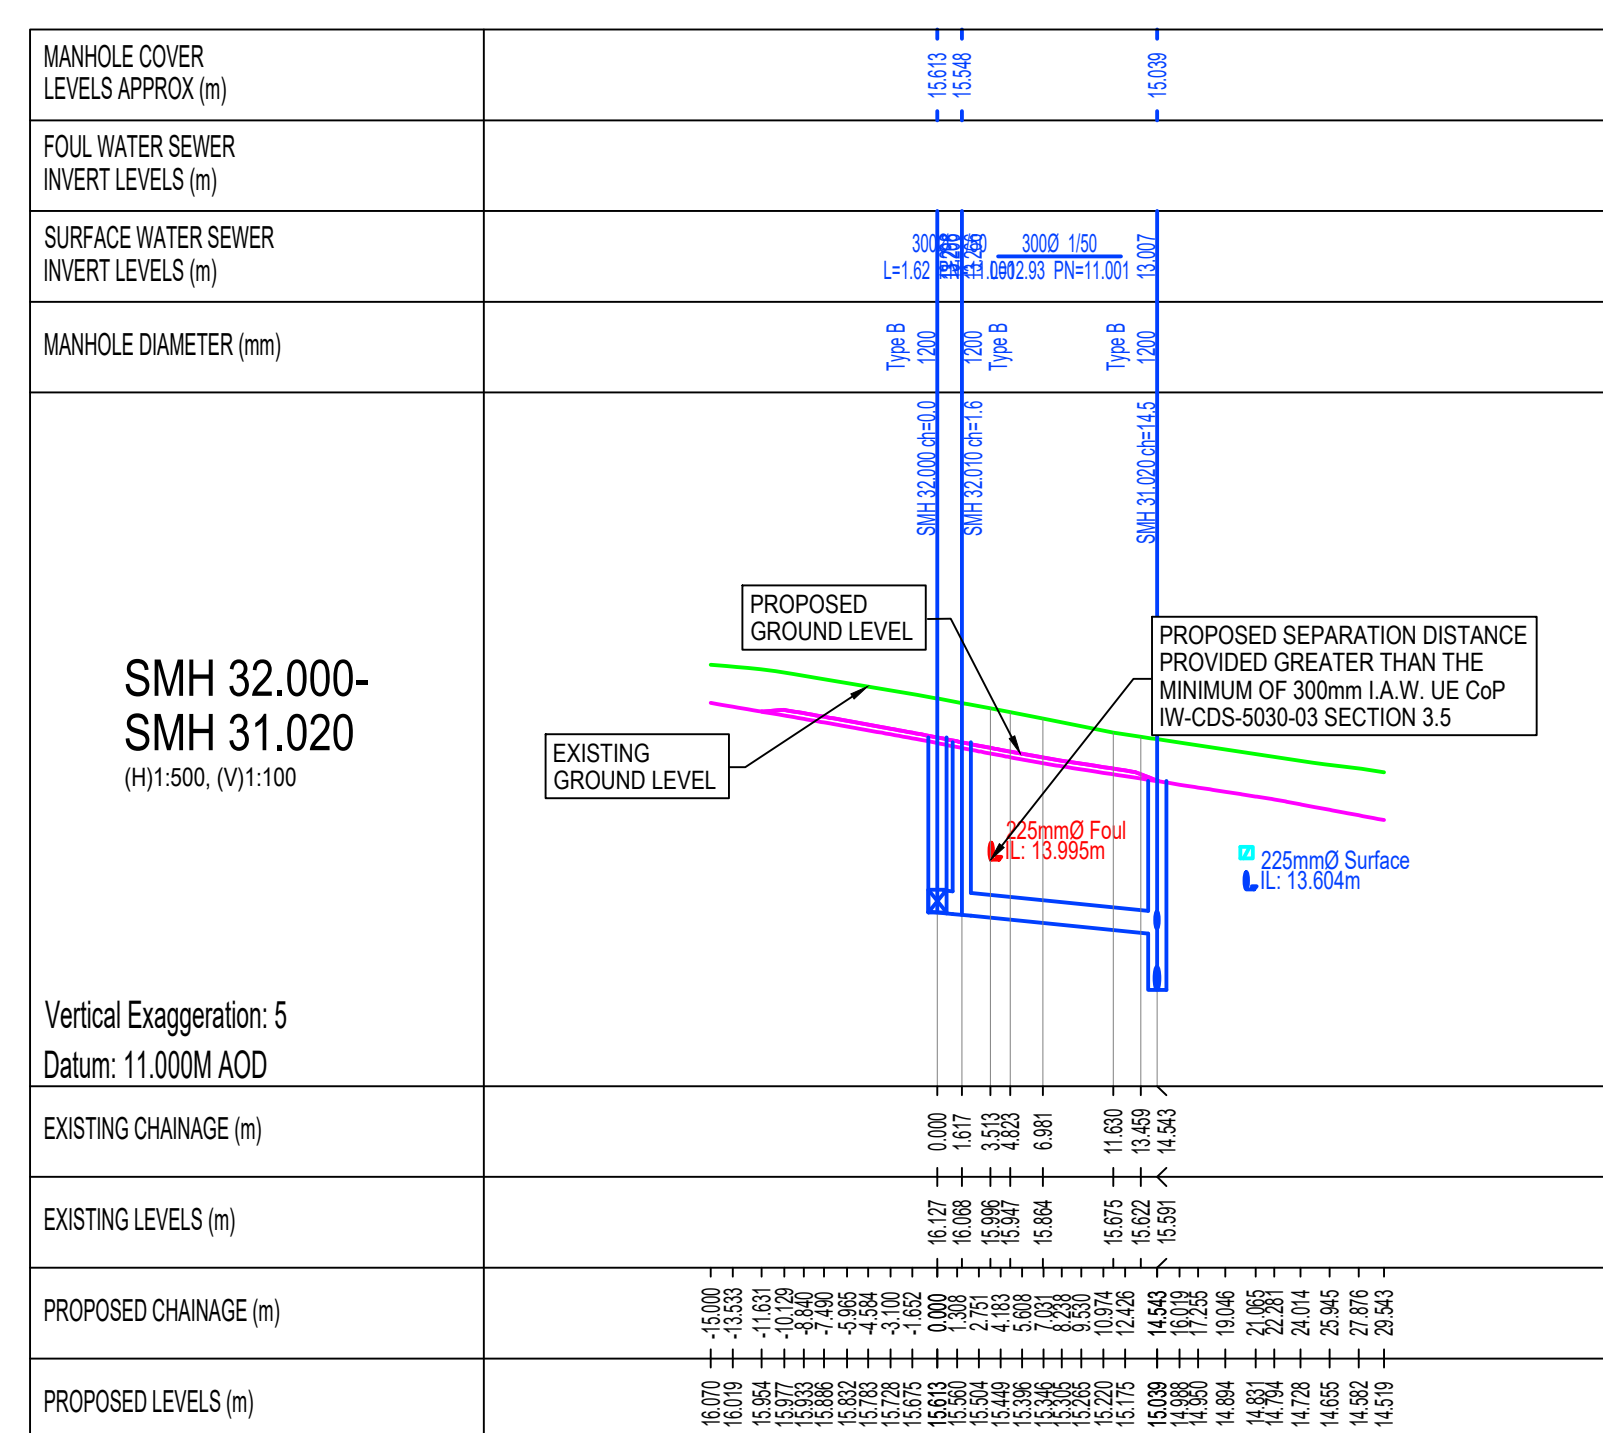

PROPOSED LONGITUDINAL SECTION SMH 32.000- SMH 31.020
SCALE 1:500

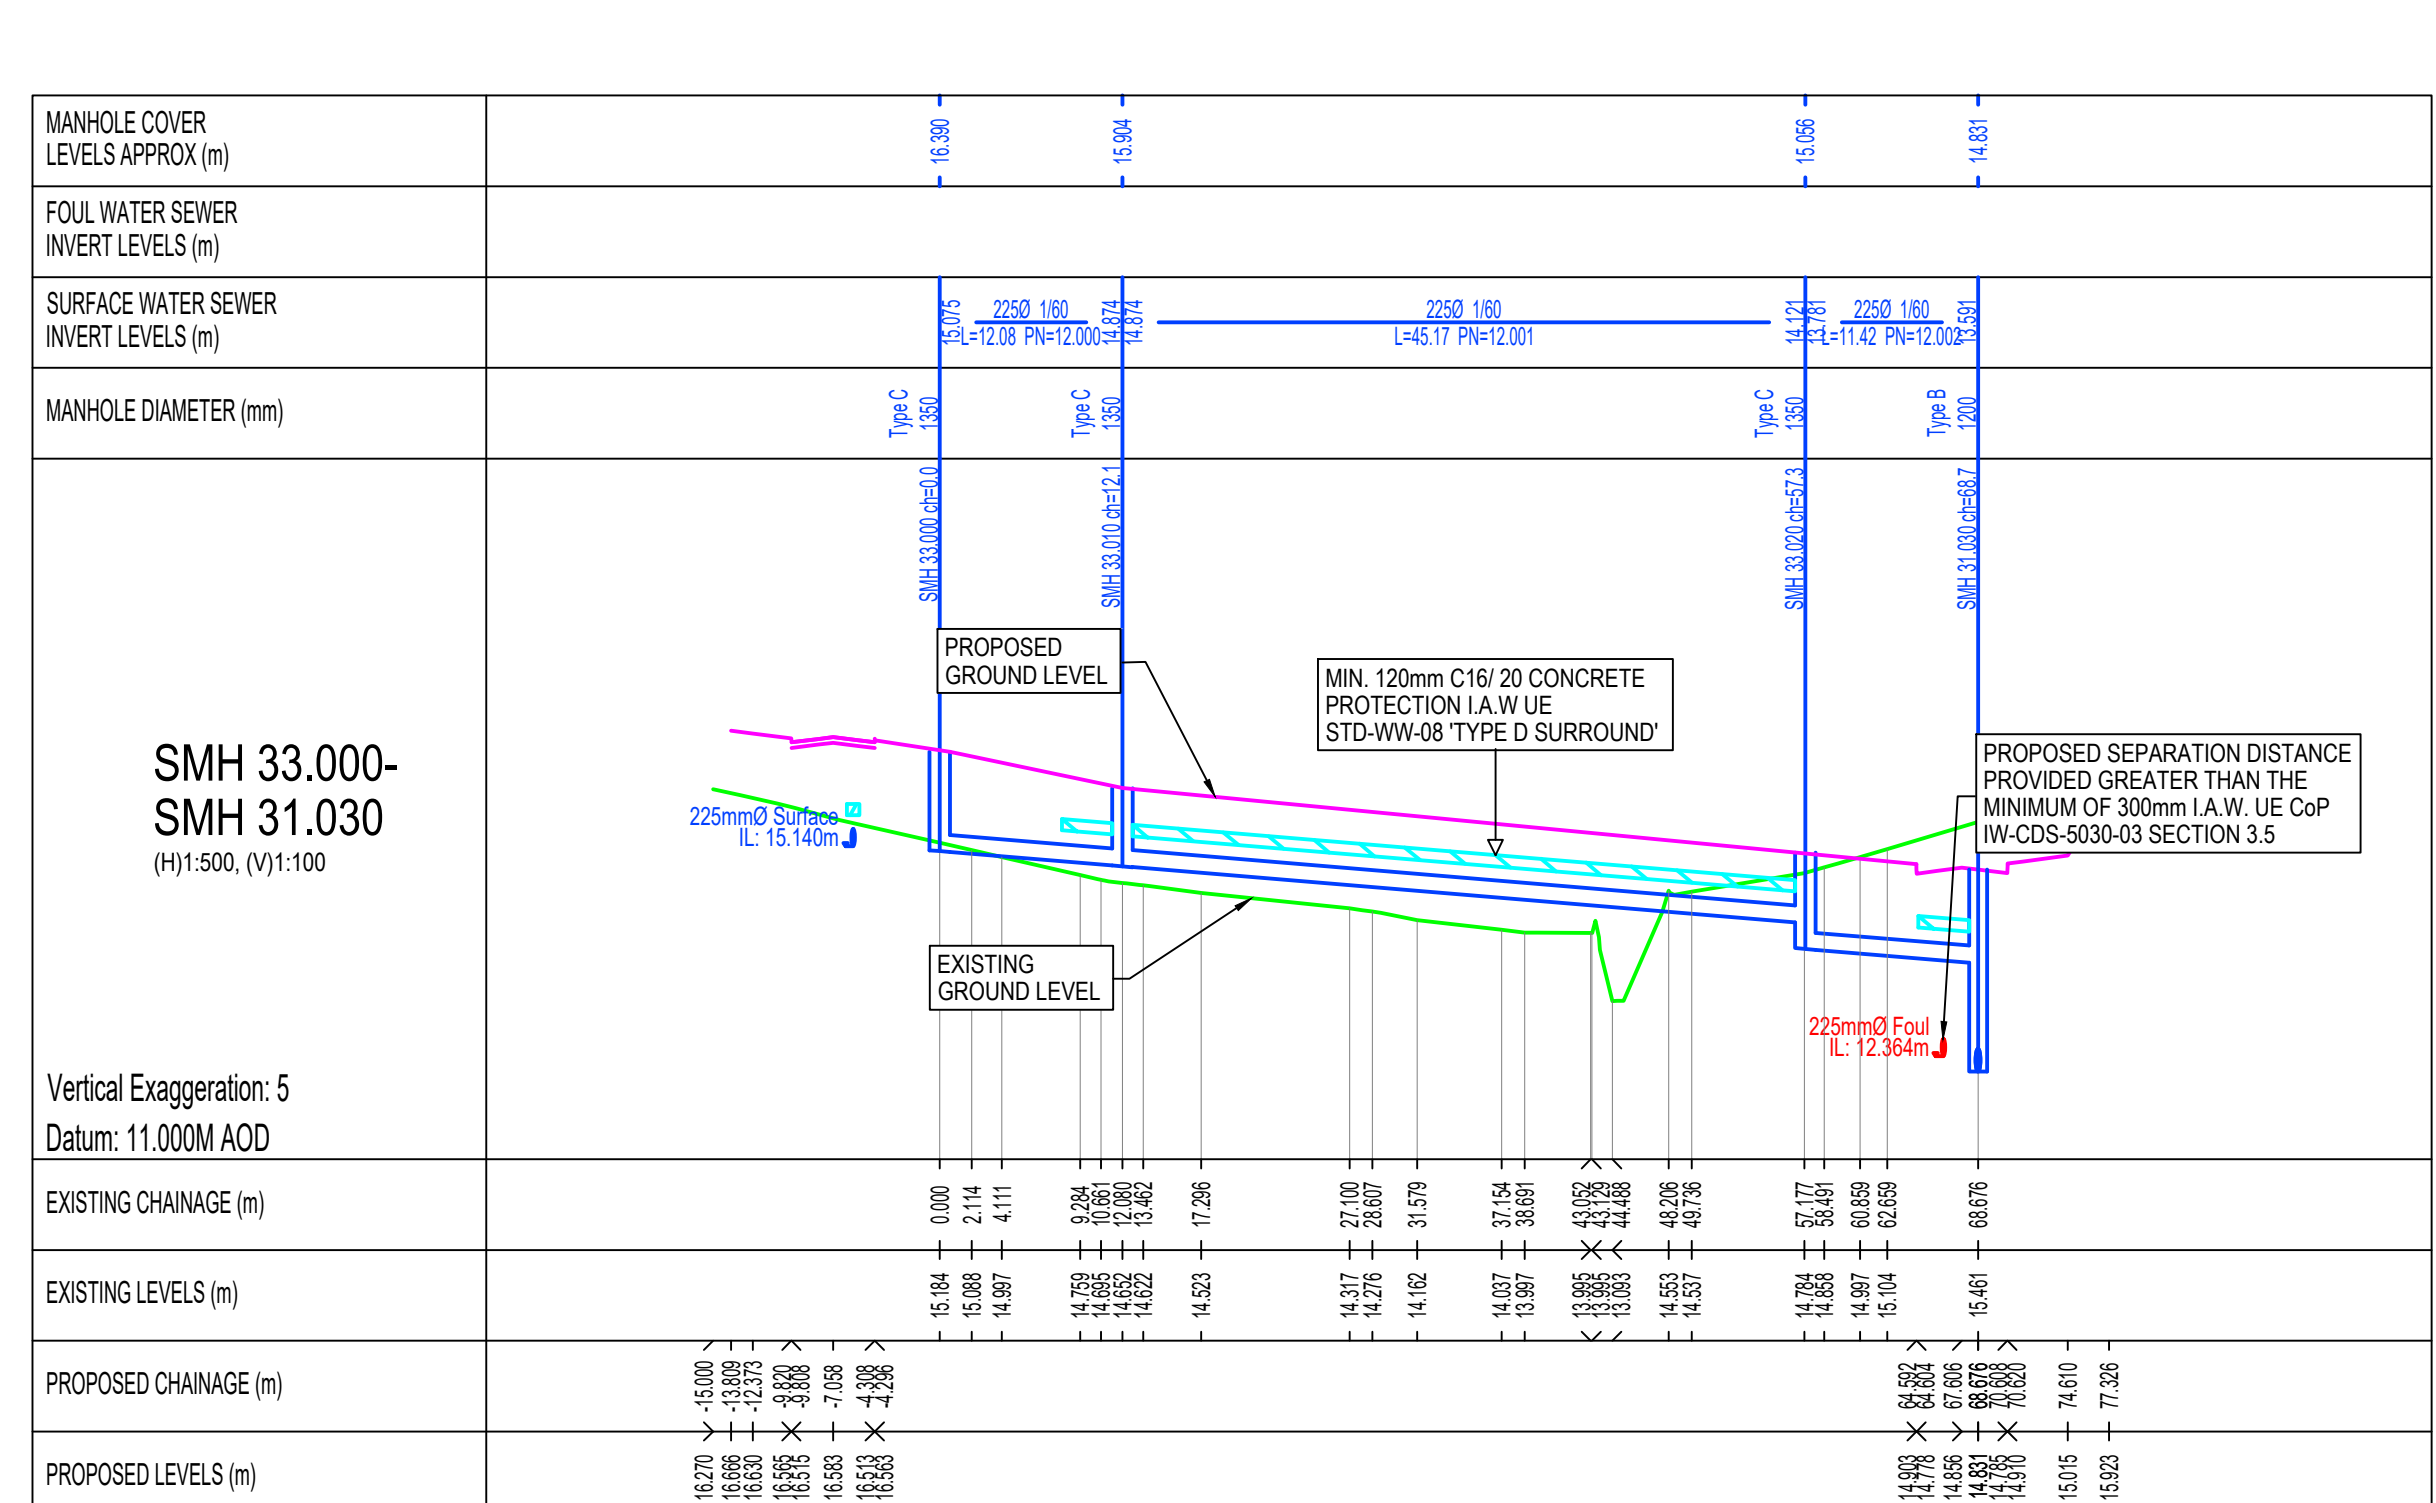

PROPOSED LONGITUDINAL SECTION SMH 33.000- SMH 31.030
SCALE 1:500

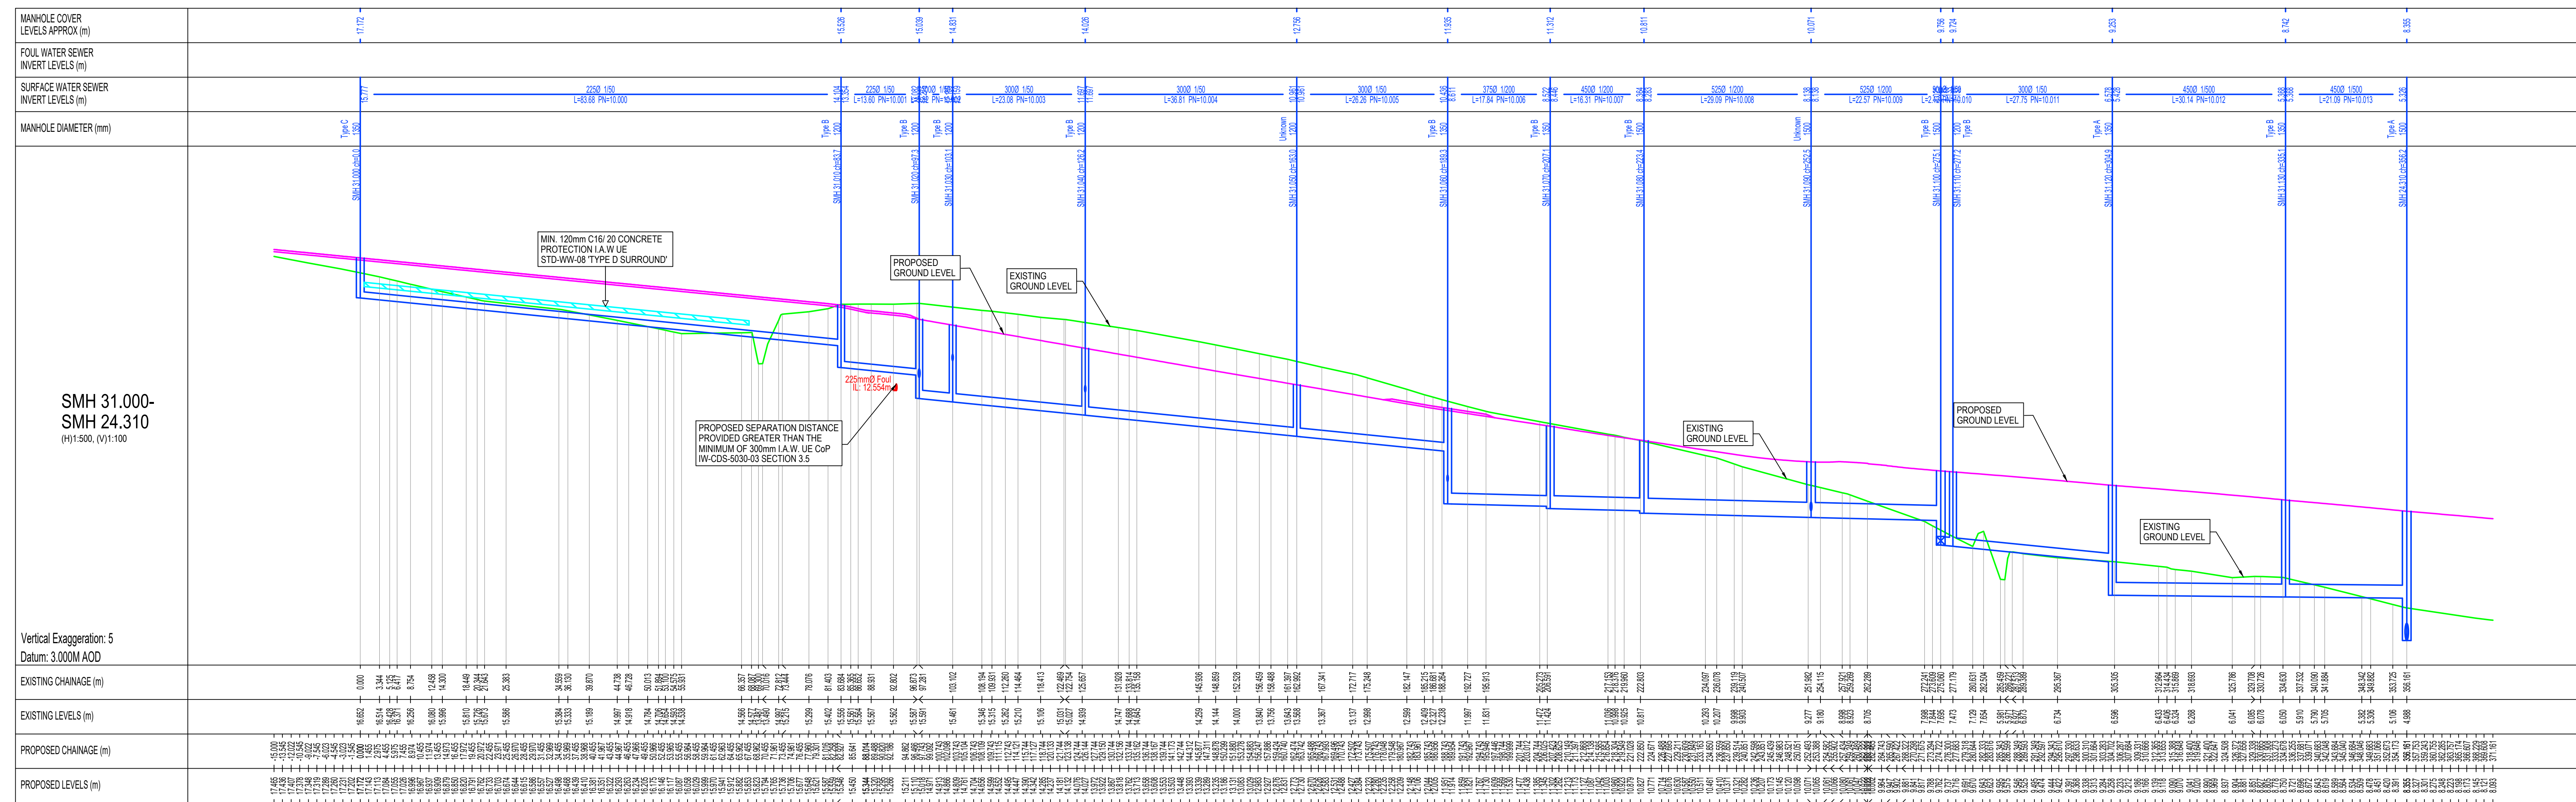

PROPOSED LONGITUDINAL SECTION SMH 31.000- SMH 24.310
SCALE 1:500

- LEGEND:**
- | | |
|---|-----------------------------|
|  | PROPOSED SURFACE WATER |
|  | PROPOSED GROUND/ ROAD LEVEL |
|  | EXISTING GROUND |

GENERAL NOTES:

1. FOR STANDARD DOBA NOTES REFER TO DRAWING 2432-800.1
2. THIS DRAWING IS TO BE READ IN CONJUNCTION WITH ALL OTHER RELEVANT ENGINEER'S DRAWINGS AND SPECIFICATIONS.
3. USE FIGURED DIMENSIONS ONLY. DO NOT SCALE
4. THE CONTRACTOR SHALL VERIFY ALL DIMENSIONS AND LEVELS WITH ENGINEERING DRAWINGS PRIOR TO START OF CONSTRUCTION. ANY DISCREPANCIES ARE TO BE NOTIFIED TO THE ENGINEER FOR RESOLUTION.
5. CONTRACTOR IS RESPONSIBLE FOR ANY NECESSARY CONDITION SURVEY OF THE WORKS AREA, PUBLIC ROADS AND RETURN TO ORIGINAL CONDITION FOLLOWING WORKS.
6. CONTRACTOR TO ALLOW FOR SCANNING AND GPR SURVEY OF THE SITE FOR ANY UNDERGROUND SERVICES PRIOR TO WORKS. REFER TO PLANNING SERVICES DRAWINGS FOR APPROXIMATE LOCATION OF EXISTING SERVICES

PLANNING ISSUE

SZ P021 ISSUED FOR PLANNING				19/05/2025		KD	MJC
SZ P021 ISSUED FOR INFORMATION				16/04/2025		KD	MJC
Rev.		Note		Date	Drawn	Check	
				UNIT SC ELM HOUSE MILLENNium PARK NAAS CO. KILDARE		P-13-545 984 042 info@donna.ie www.donna.ie	
Client: CERTAIN ASSETS OF DAWNHILL AND WINDHILL LIMITED							
Project: "LANDS AT KILBRIDE", ARKLOW, CO. WICKLOW							
Drawing Title: PROPOSED SW LONGITUDINAL SECTIONS SHEET 8							
Drawn By: MJC		Checked By: MJC		Approved By: DOB		Date: Oct '24	
				Scale: 1:500		Sheet Size: A0	
Project Number: DOBA2432		Drawing Number: 2432-DOB-XX-SI-DR-C-1407				Status Code: S2	
						Rev Number: P02	