


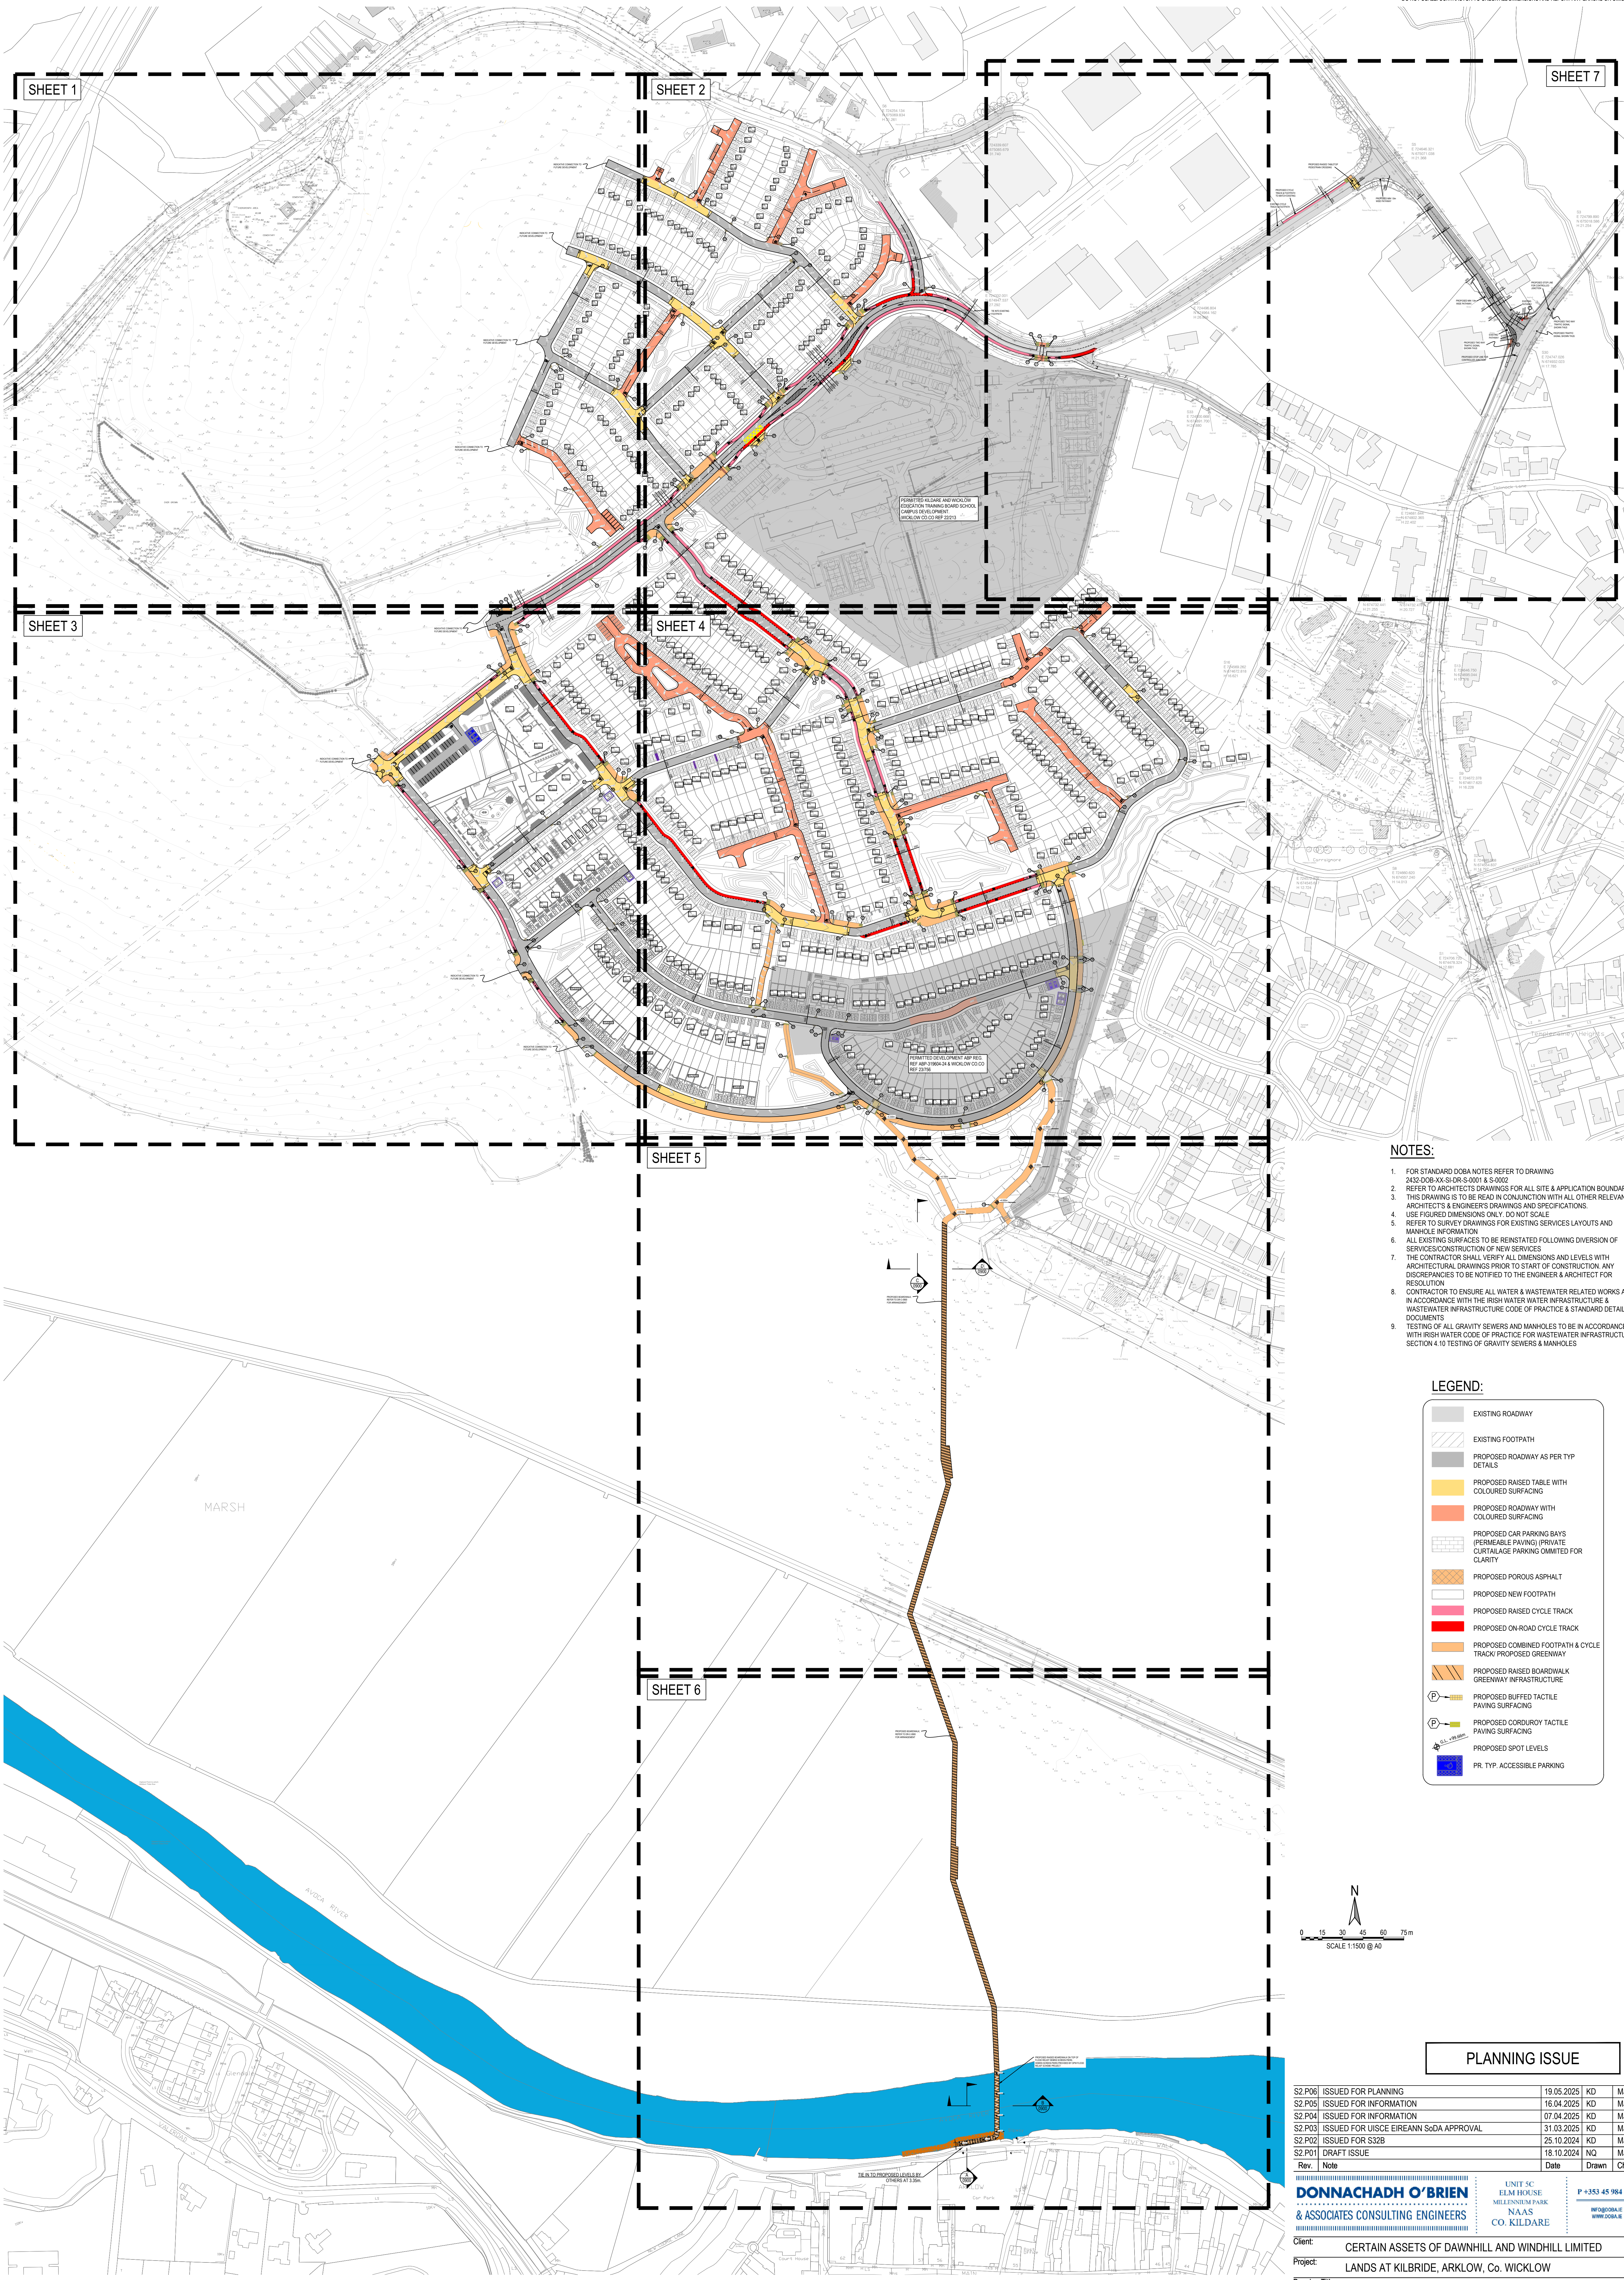


NOTES:

1. FOR STANDARD DOBA NOTES REFER TO DRAWING 2432-DOB-XX-SI-DR-C-001 & S-002
2. REFER TO ARCHITECTS DRAWINGS FOR ALL SITE & APPLICATION BOUNDARIES
3. THIS DRAWING IS TO BE READ IN CONJUNCTION WITH ALL OTHER RELEVANT ARCHITECT'S & ENGINEER'S DRAWINGS AND SPECIFICATIONS.
4. USE FIGURED DIMENSIONS ONLY. DO NOT SCALE
5. REFER TO SURVEY DRAWINGS FOR EXISTING SERVICES LAYOUTS AND MANHOLE INFORMATION
6. ALL EXISTING SURFACES TO BE REINSTATED FOLLOWING DIVERSION OF SERVICES/CONSTRUCTION OF NEW SERVICES
7. THE CONTRACTOR SHALL VERIFY ALL DIMENSIONS AND LEVELS WITH ARCHITECTURAL DRAWINGS PRIOR TO START OF CONSTRUCTION. ANY DISCREPANCIES TO BE NOTIFIED TO THE ENGINEER & ARCHITECT FOR RESOLUTION.
8. CONTRACTOR TO ENSURE ALL WATER & WASTEWATER RELATED WORKS ARE IN ACCORDANCE WITH THE IRISH WATER WATER INFRASTRUCTURE & WASTEWATER INFRASTRUCTURE CODE OF PRACTICE & STANDARD DETAILS DOCUMENTS
9. TESTING OF ALL GRAVITY SEWERS AND MANHOLES TO BE IN ACCORDANCE WITH IRISH WATER CODE OF PRACTICE FOR WASTEWATER INFRASTRUCTURE SECTION 4.10 TESTING OF GRAVITY SEWERS & MANHOLES

LEGEND:

|  |                                                                                              |
|--|----------------------------------------------------------------------------------------------|
|  | EXISTING ROADWAY                                                                             |
|  | EXISTING FOOTPATH                                                                            |
|  | PROPOSED ROADWAY AS PER TYP DETAILS                                                          |
|  | PROPOSED RAISED TABLE WITH COLOURED SURFACING                                                |
|  | PROPOSED ROADWAY WITH COLOURED SURFACING                                                     |
|  | PROPOSED CAR PARKING BAYS (PERMEABLE PAVING) (PRIVATE CURTALAGE PARKING OMITTED FOR CLARITY) |
|  | PROPOSED POROUS ASPHALT                                                                      |
|  | PROPOSED NEW FOOTPATH                                                                        |
|  | PROPOSED RAISED CYCLE TRACK                                                                  |
|  | PROPOSED ON-ROAD CYCLE TRACK                                                                 |
|  | PROPOSED COMBINED FOOTPATH & CYCLE TRACK/ PROPOSED GREENWAY                                  |
|  | PROPOSED RAISED BOARDWALK GREENWAY INFRASTRUCTURE                                            |
|  | PROPOSED BUFFED TACTILE PAVING SURFACING                                                     |
|  | PROPOSED CORDUROY TACTILE PAVING SURFACING                                                   |
|  | PROPOSED SPOT LEVELS                                                                         |
|  | PR. TYP. ACCESSIBLE PARKING                                                                  |

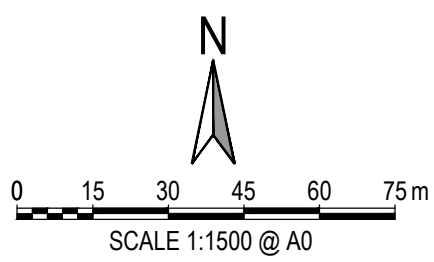

PLANNING ISSUE

|        |                                       |            |       |       |
|--------|---------------------------------------|------------|-------|-------|
| S2 P06 | ISSUED FOR PLANNING                   | 19.05.2025 | KD    | MJC   |
| S2 P04 | ISSUED FOR INFORMATION                | 16.04.2025 | KD    | MJC   |
| S2 P04 | ISSUED FOR INFORMATION                | 07.04.2025 | KD    | MJC   |
| S2 P03 | ISSUED FOR UISE EIREANN SoDA APPROVAL | 31.03.2025 | KD    | MJC   |
| S2 P02 | ISSUED FOR S32B                       | 25.10.2024 | KD    | MJC   |
| S2 P01 | DRAFT ISSUE                           | 18.10.2024 | NQ    | Check |
| Rev.   | Note                                  | Date       | Drawn | Check |

|                                                                |                                                                |                                               |
|----------------------------------------------------------------|----------------------------------------------------------------|-----------------------------------------------|
| <b>DONNACHADH O'BRIEN</b><br>& ASSOCIATES CONSULTING ENGINEERS | UNIT 5C<br>ELM HOUSE<br>MILLENNIUM PARK<br>NAAS<br>CO. KILDARE | P +353 45 984 042<br>INFO@DOBAE<br>WWW.DOB.AE |
|----------------------------------------------------------------|----------------------------------------------------------------|-----------------------------------------------|

|                |                                                  |
|----------------|--------------------------------------------------|
| Client:        | CERTAIN ASSETS OF DAWN HILL AND WINDHILL LIMITED |
| Project:       | LANDS AT KILBRIDE, ARKLOW, Co. WICKLOW           |
| Drawing Title: | PROPOSED SITE LAYOUT OVERALL                     |

|                 |                           |              |             |        |             |
|-----------------|---------------------------|--------------|-------------|--------|-------------|
| Drawn By:       | Checked By:               | Approved By: | Date:       | Scale: | Sheet Size: |
| KD              | PD                        | DOB          | OCT 24      | 1:1500 | A0          |
| Project Number: | Drawing Number:           | Status Code: | Rev Number: |        |             |
| DOBA2432        | 2432-DOB-XX-SI- DR-C-0500 | S2           | P06         |        |             |

KEY PLAN SCALE 1:1500