



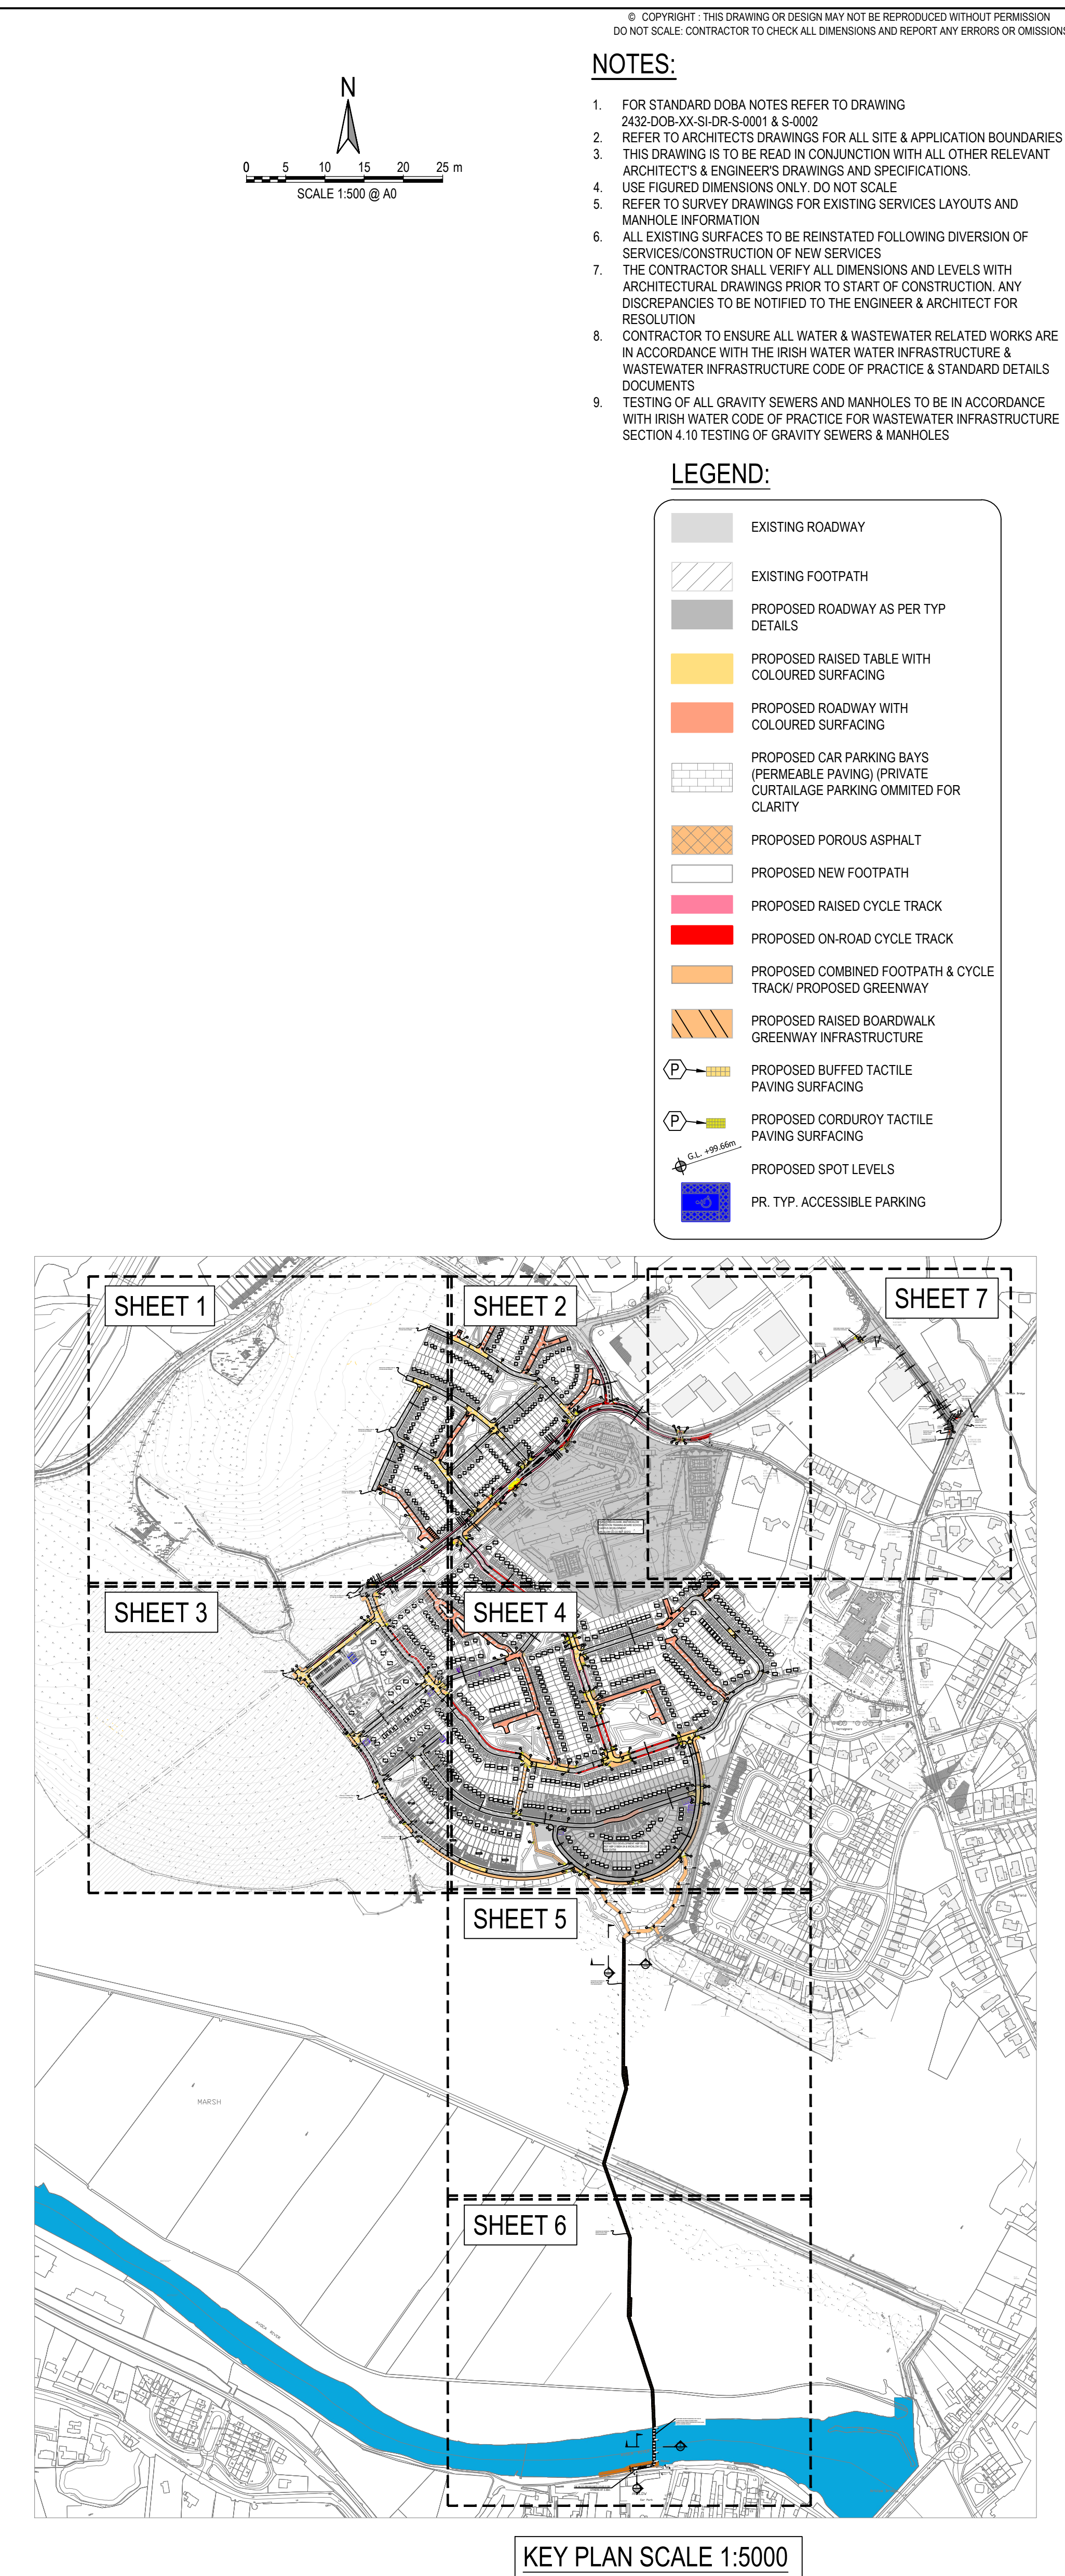

S2 P06	ISSUED FOR PLANNING	19.05.2025	KD	MJC
S2 P05	ISSUED FOR INFORMATION	16.04.2025	KD	MJC
S2 P04	ISSUED FOR UIOICE EIREANN SODA APPROVAL	07.04.2025	KD	MJC
S2 P03	ISSUED FOR UIOICE EIREANN SODA APPROVAL	31.03.2025	KD	MJC
S2 P02	ISSUED FOR S32B	25.10.2024	KD	MJC
S2 P01	DRAFT ISSUE	18.10.2024	NQ	MJC
Rev.	Note	Date	Drawn	Check

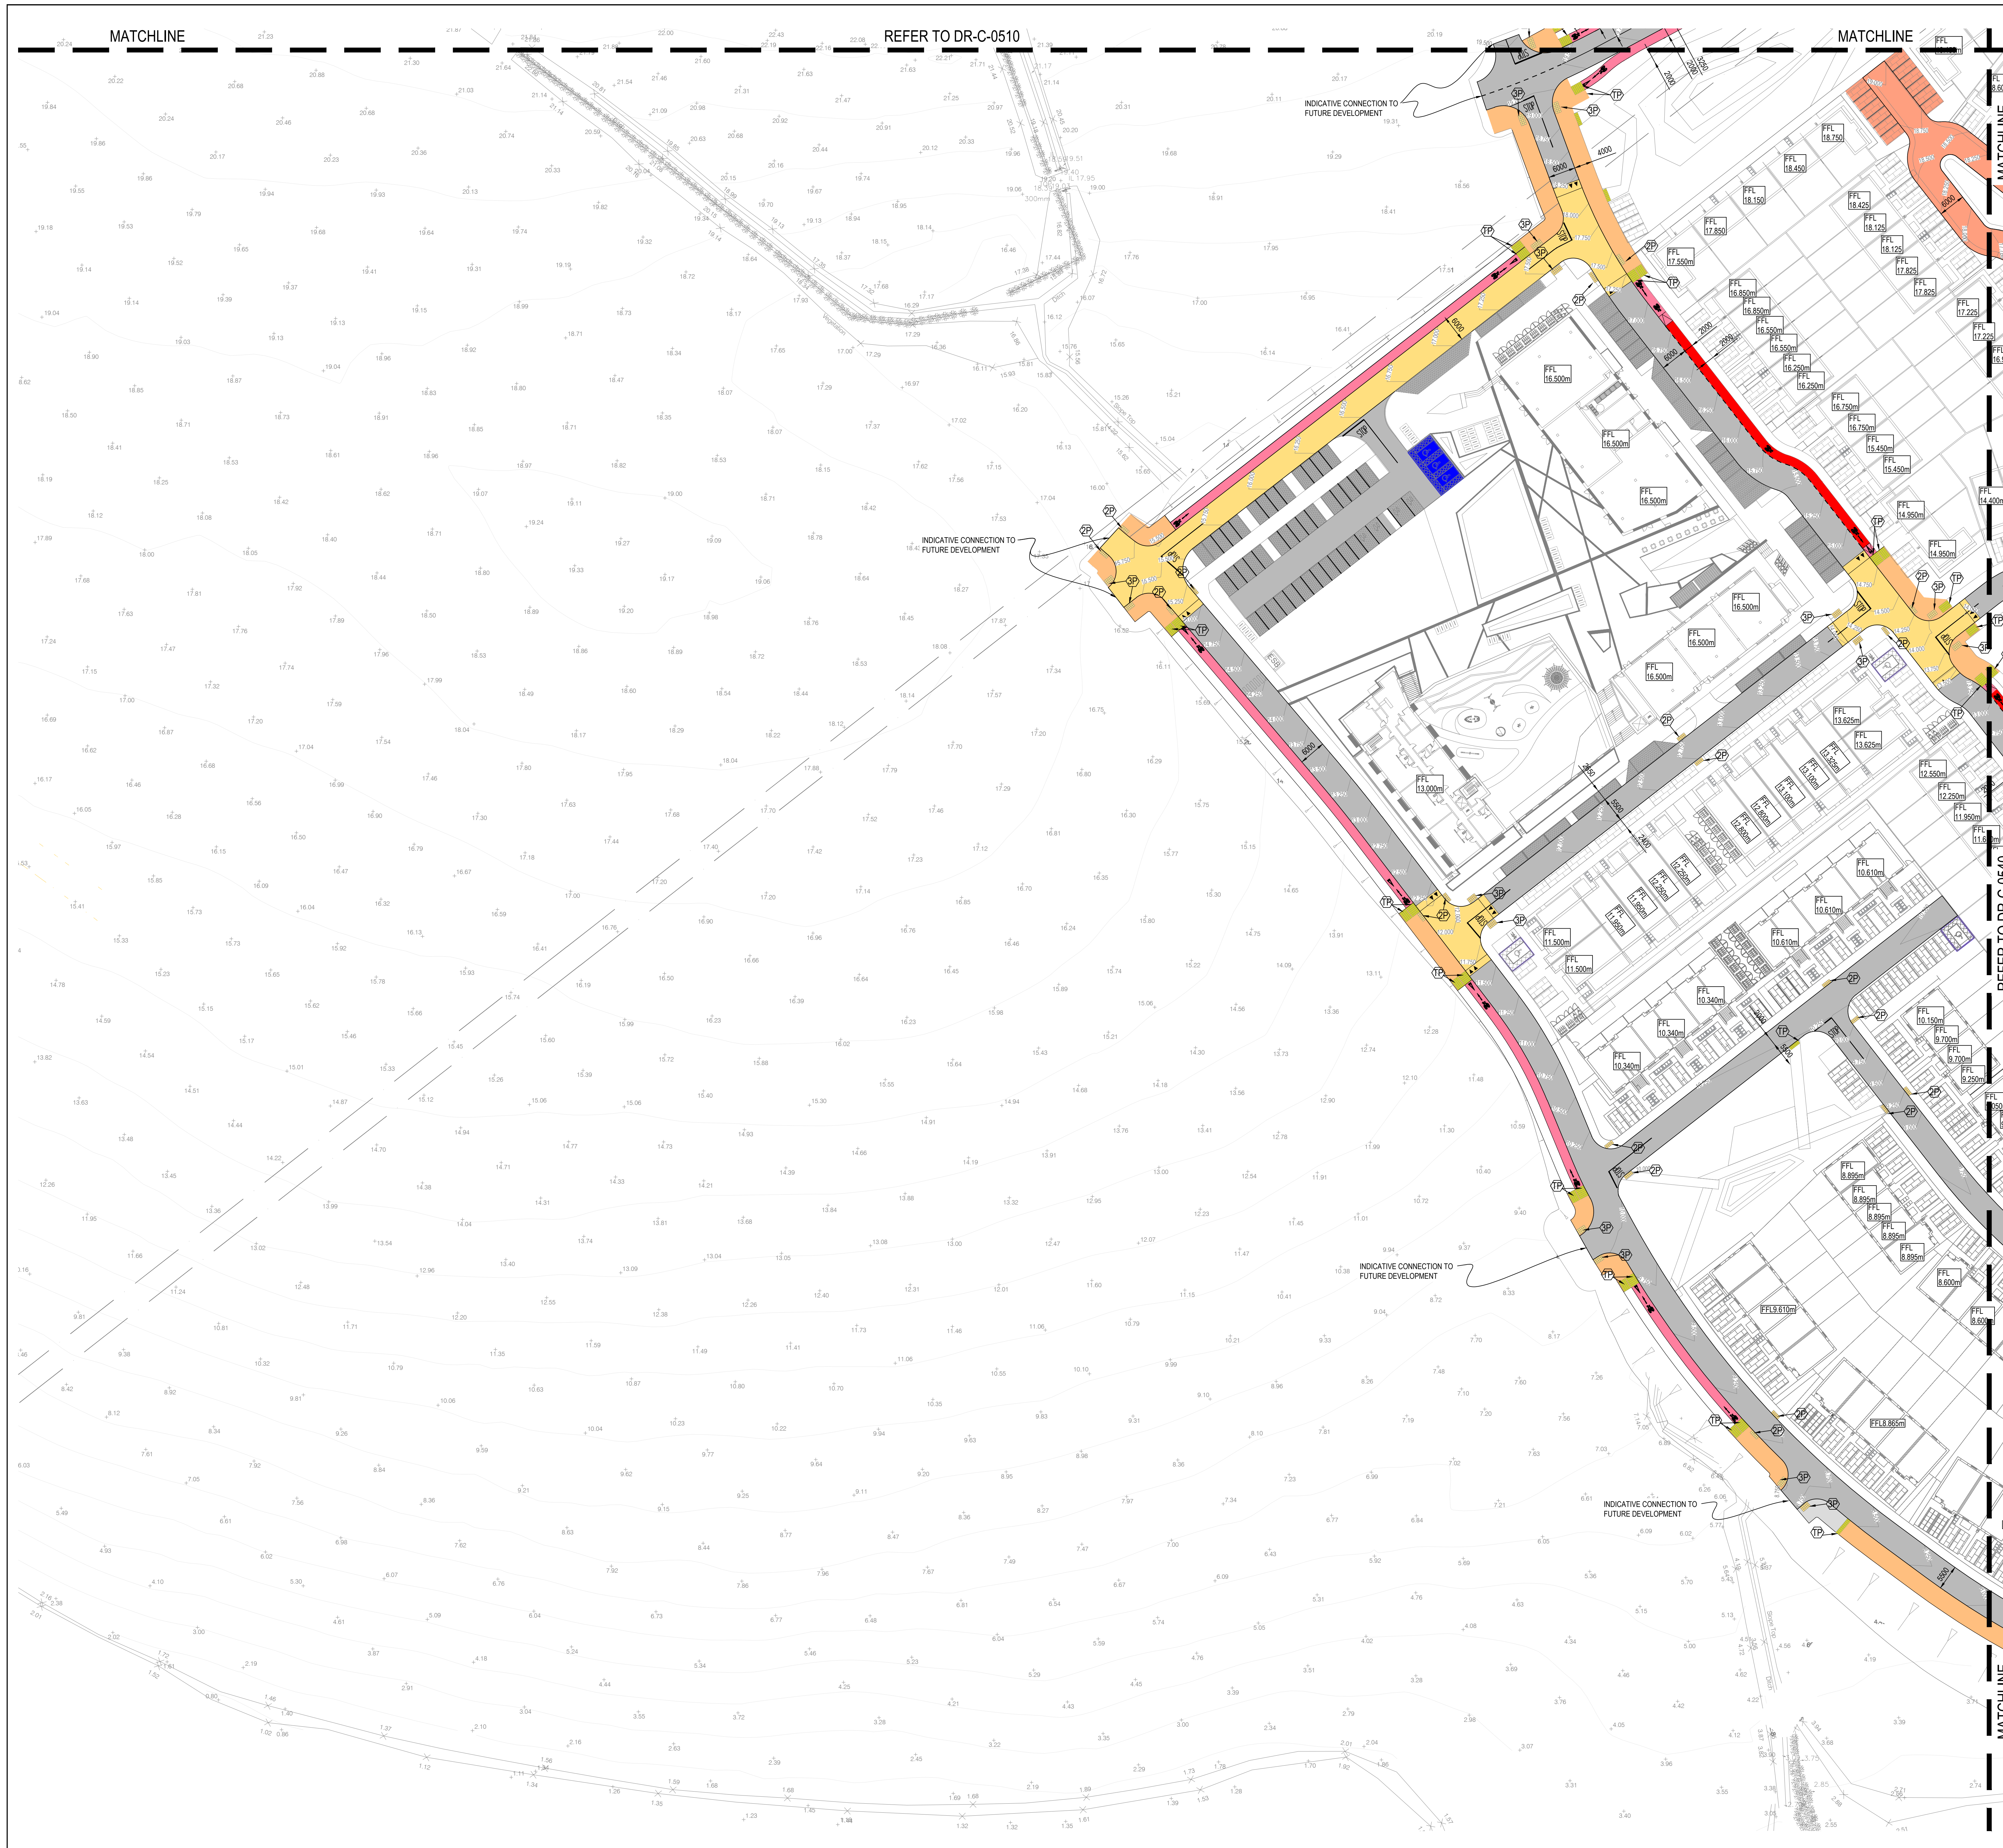

DONNACHADH O'BRIEN
& ASSOCIATES CONSULTING ENGINEERS

UNIT 3C
ELM HOUSE
MILLINUM PARK
NAAS
CO. KILDARE

P+353 45 984 042
info@doe.ie
www.doe.ie

Client: CERTAIN ASSETS OF DAWNHILL AND WINDHILL LIMITED

Project: LANDS AT KILBRIDE, ARKLOW, Co. WICKLOW

Drawing Title: PROPOSED SITE LAYOUT SHEET 3

Drawn By: KD	Checked By: PD	Approved By: DOB	Date: OCT 2, 1:500	Scale: 1:500	Sheet Size: A0	Rev Number
Project Number: DOB24232			Drawing Number: 2432-DOB- XX-SI- DR-C-0530		Status Code: S2	P06