



NOTES:


1. FOR STANDARD DOBA NOTES REFER TO DRAWING 2153-DOB-XX-SI-DR-S-001 & S-002
2. REFER TO ARCHITECT'S DRAWINGS FOR ALL SITE & APPLICATION BOUNDARIES
3. THIS DRAWING IS TO BE READ IN CONJUNCTION WITH ALL OTHER RELEVANT ARCHITECT'S & ENGINEER'S DRAWINGS AND SPECIFICATIONS.
4. USE FIGURED DIMENSIONS ONLY. DO NOT SCALE
5. REFER TO SURVEY DRAWINGS FOR EXISTING SERVICES LAYOUTS AND MANHOLE INFORMATION
6. ALL EXISTING SURFACES TO BE REINSTATED FOLLOWING DIVERSION OF SERVICES/CONSTRUCTION OF NEW SERVICES
7. THE CONTRACTOR SHALL VERIFY ALL DIMENSIONS AND LEVELS WITH ARCHITECTURAL DRAWINGS PRIOR TO START OF CONSTRUCTION. ANY DISCREPANCIES TO BE NOTIFIED TO THE ENGINEER & ARCHITECT FOR RESOLUTION
8. CONTRACTOR TO ENSURE ALL WATER & WASTEWATER RELATED WORKS ARE IN ACCORDANCE WITH THE IRISH WATER WATER INFRASTRUCTURE & WASTEWATER INFRASTRUCTURE CODE OF PRACTICE & STANDARD DETAILS DOCUMENTS
9. TESTING OF ALL GRAVITY SEWERS AND MANHOLES TO BE IN ACCORDANCE WITH IRISH WATER CODE OF PRACTICE FOR WASTEWATER INFRASTRUCTURE SECTION 4.10 TESTING OF GRAVITY SEWERS & MANHOLES

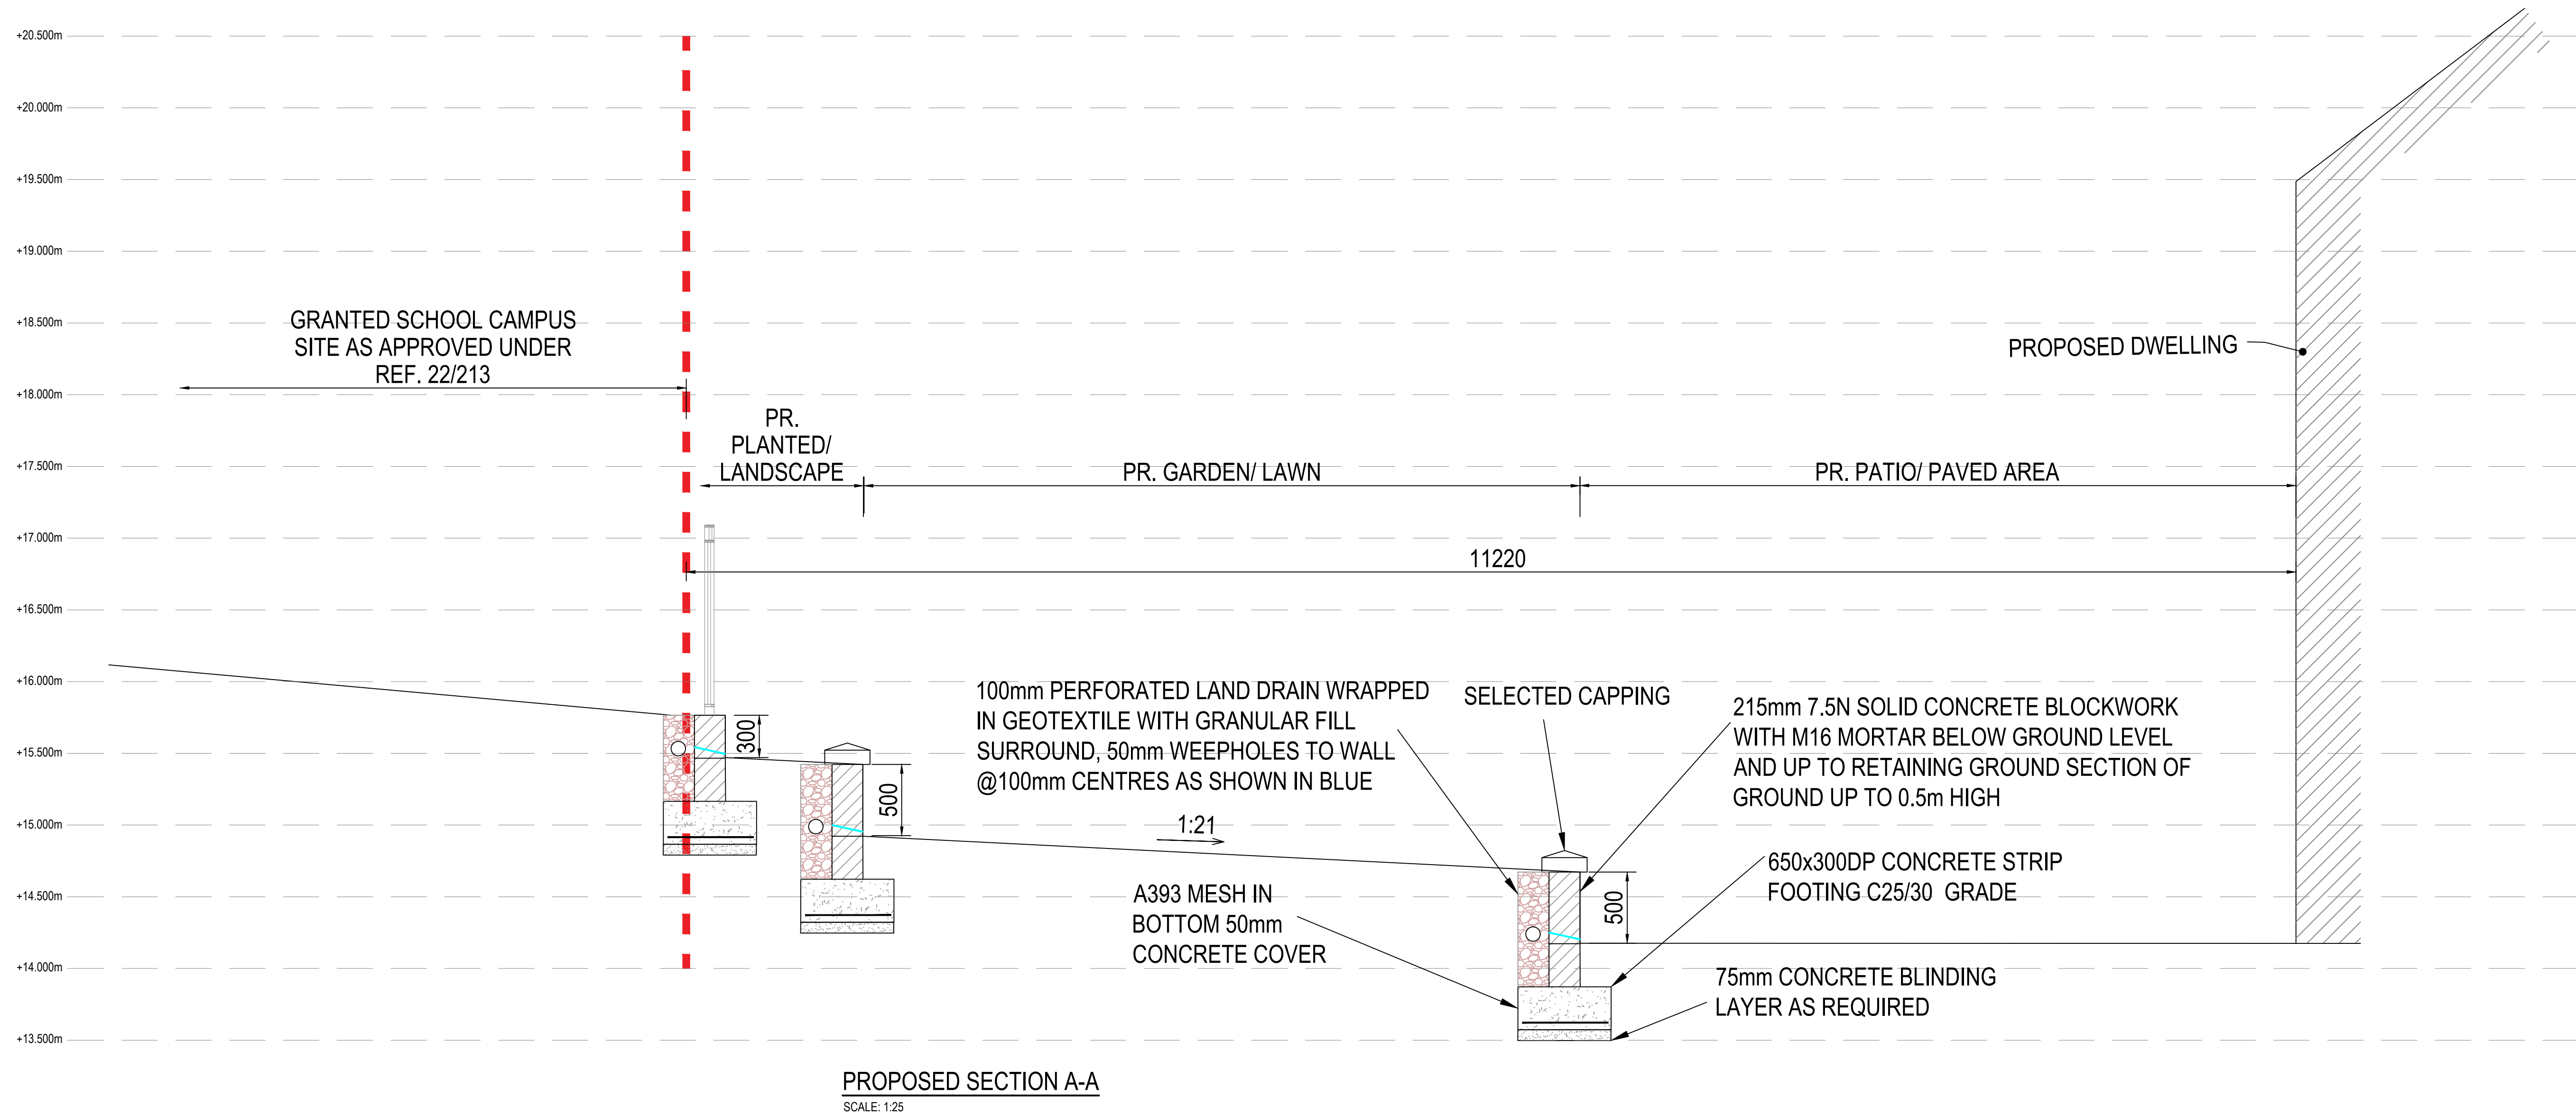


PROPOSED SECTION A-A
SCALE: 1:25

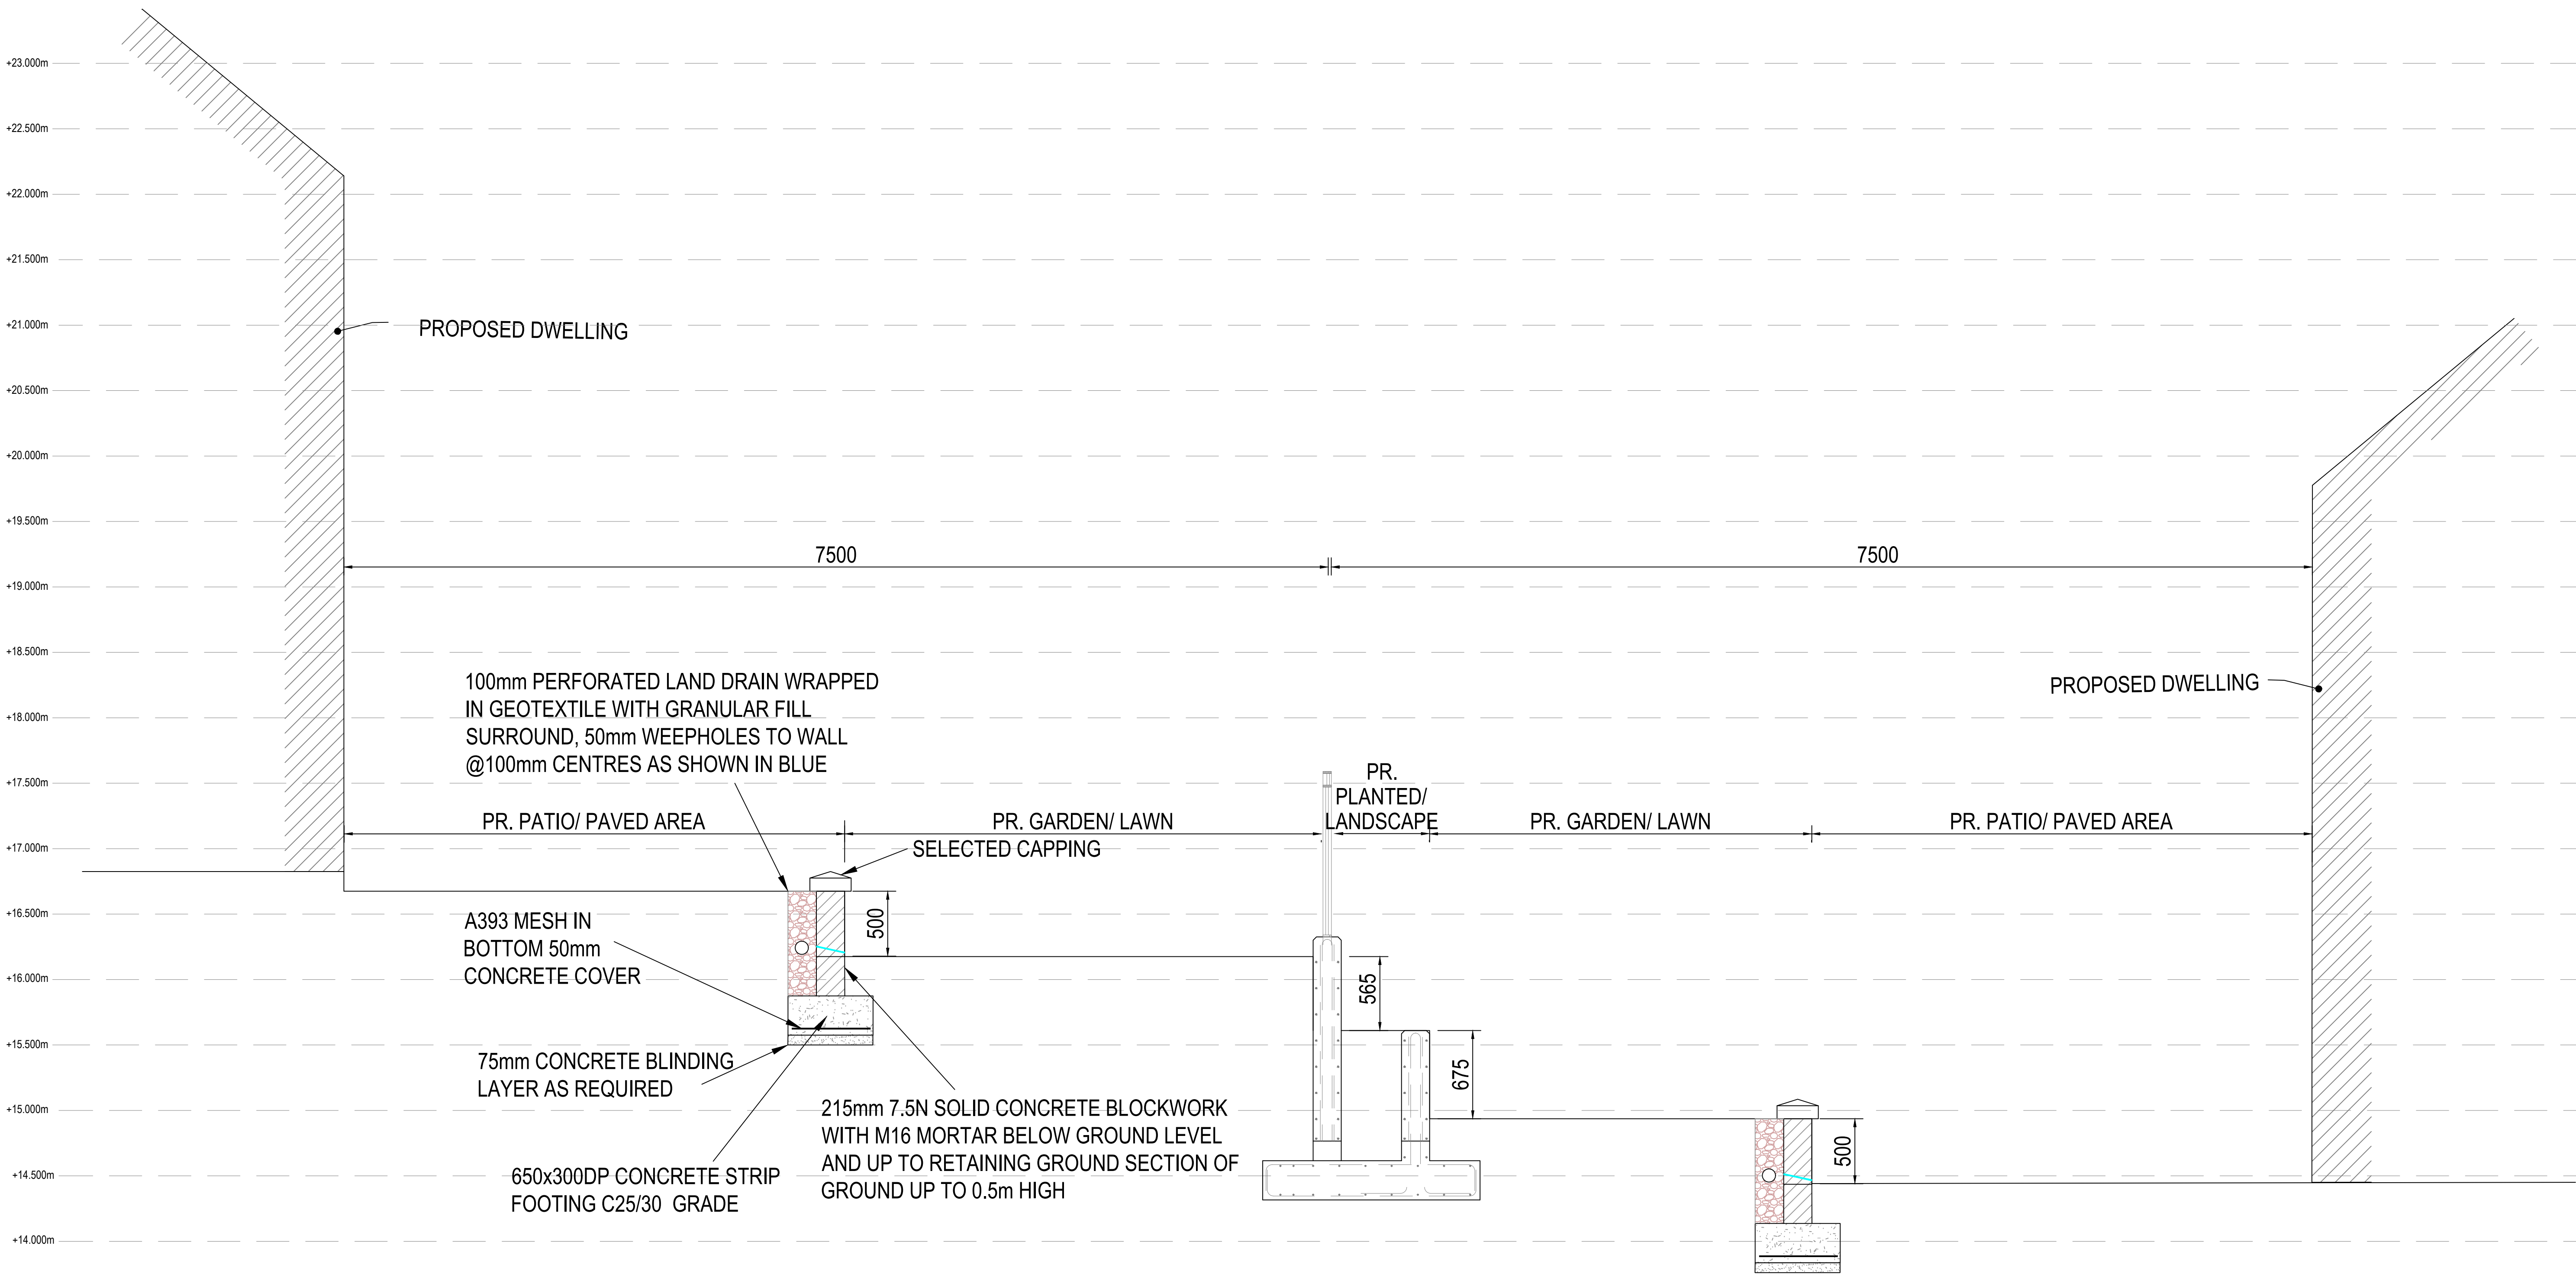

PROPOSED SECTION B-B
SCALE: 1:25

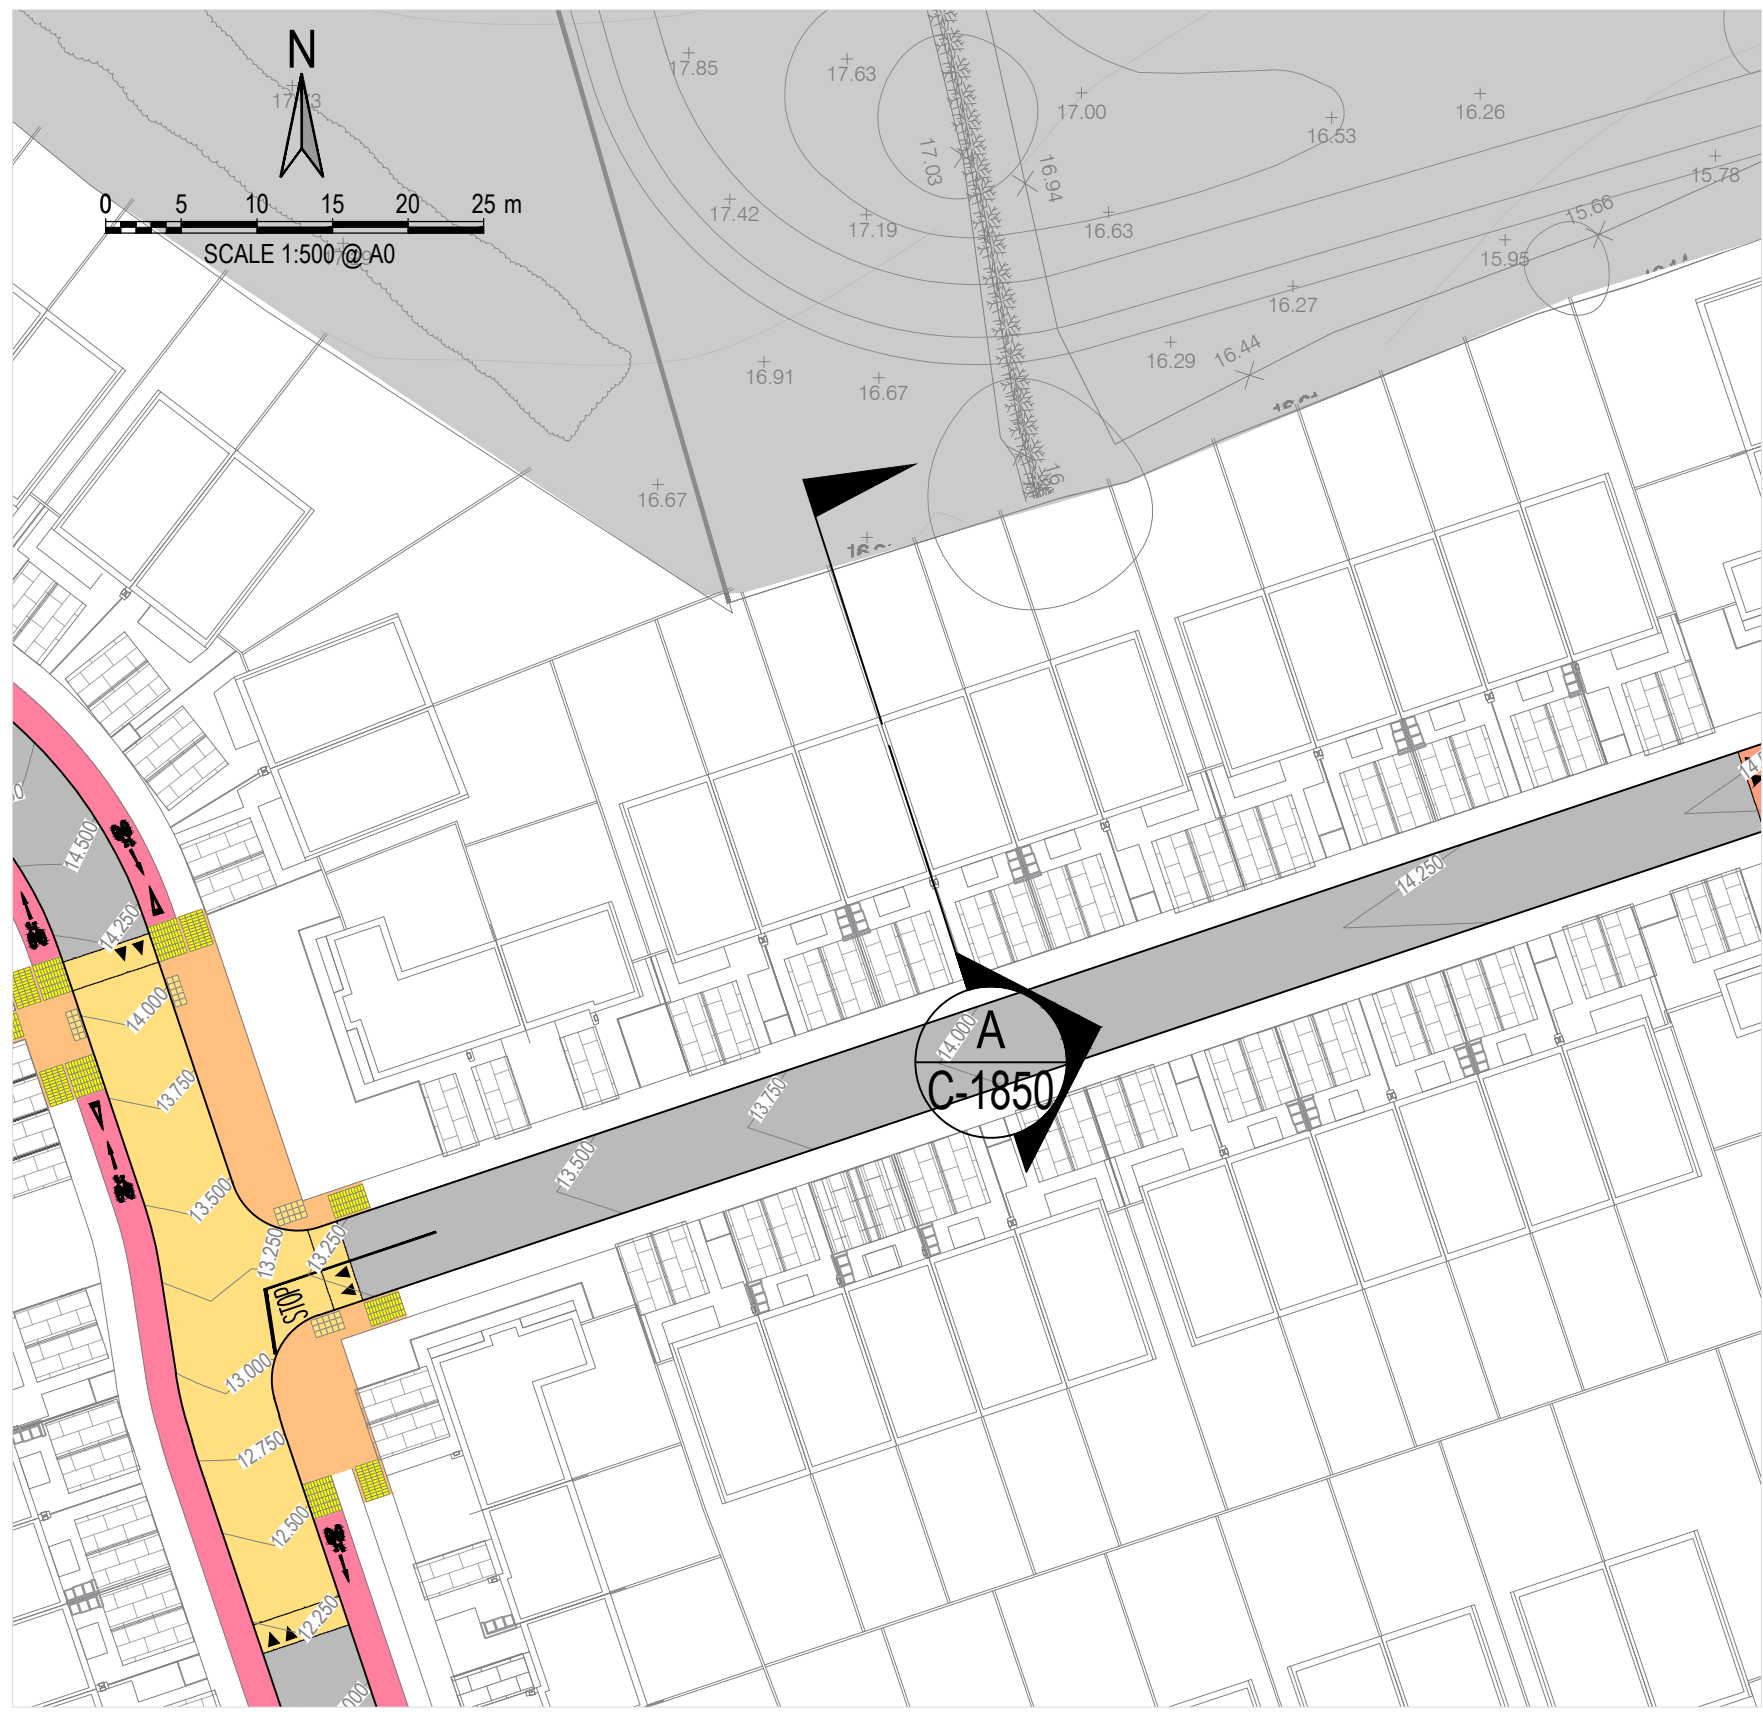

KEYPLAN - SECTION A
SCALE: 1:500

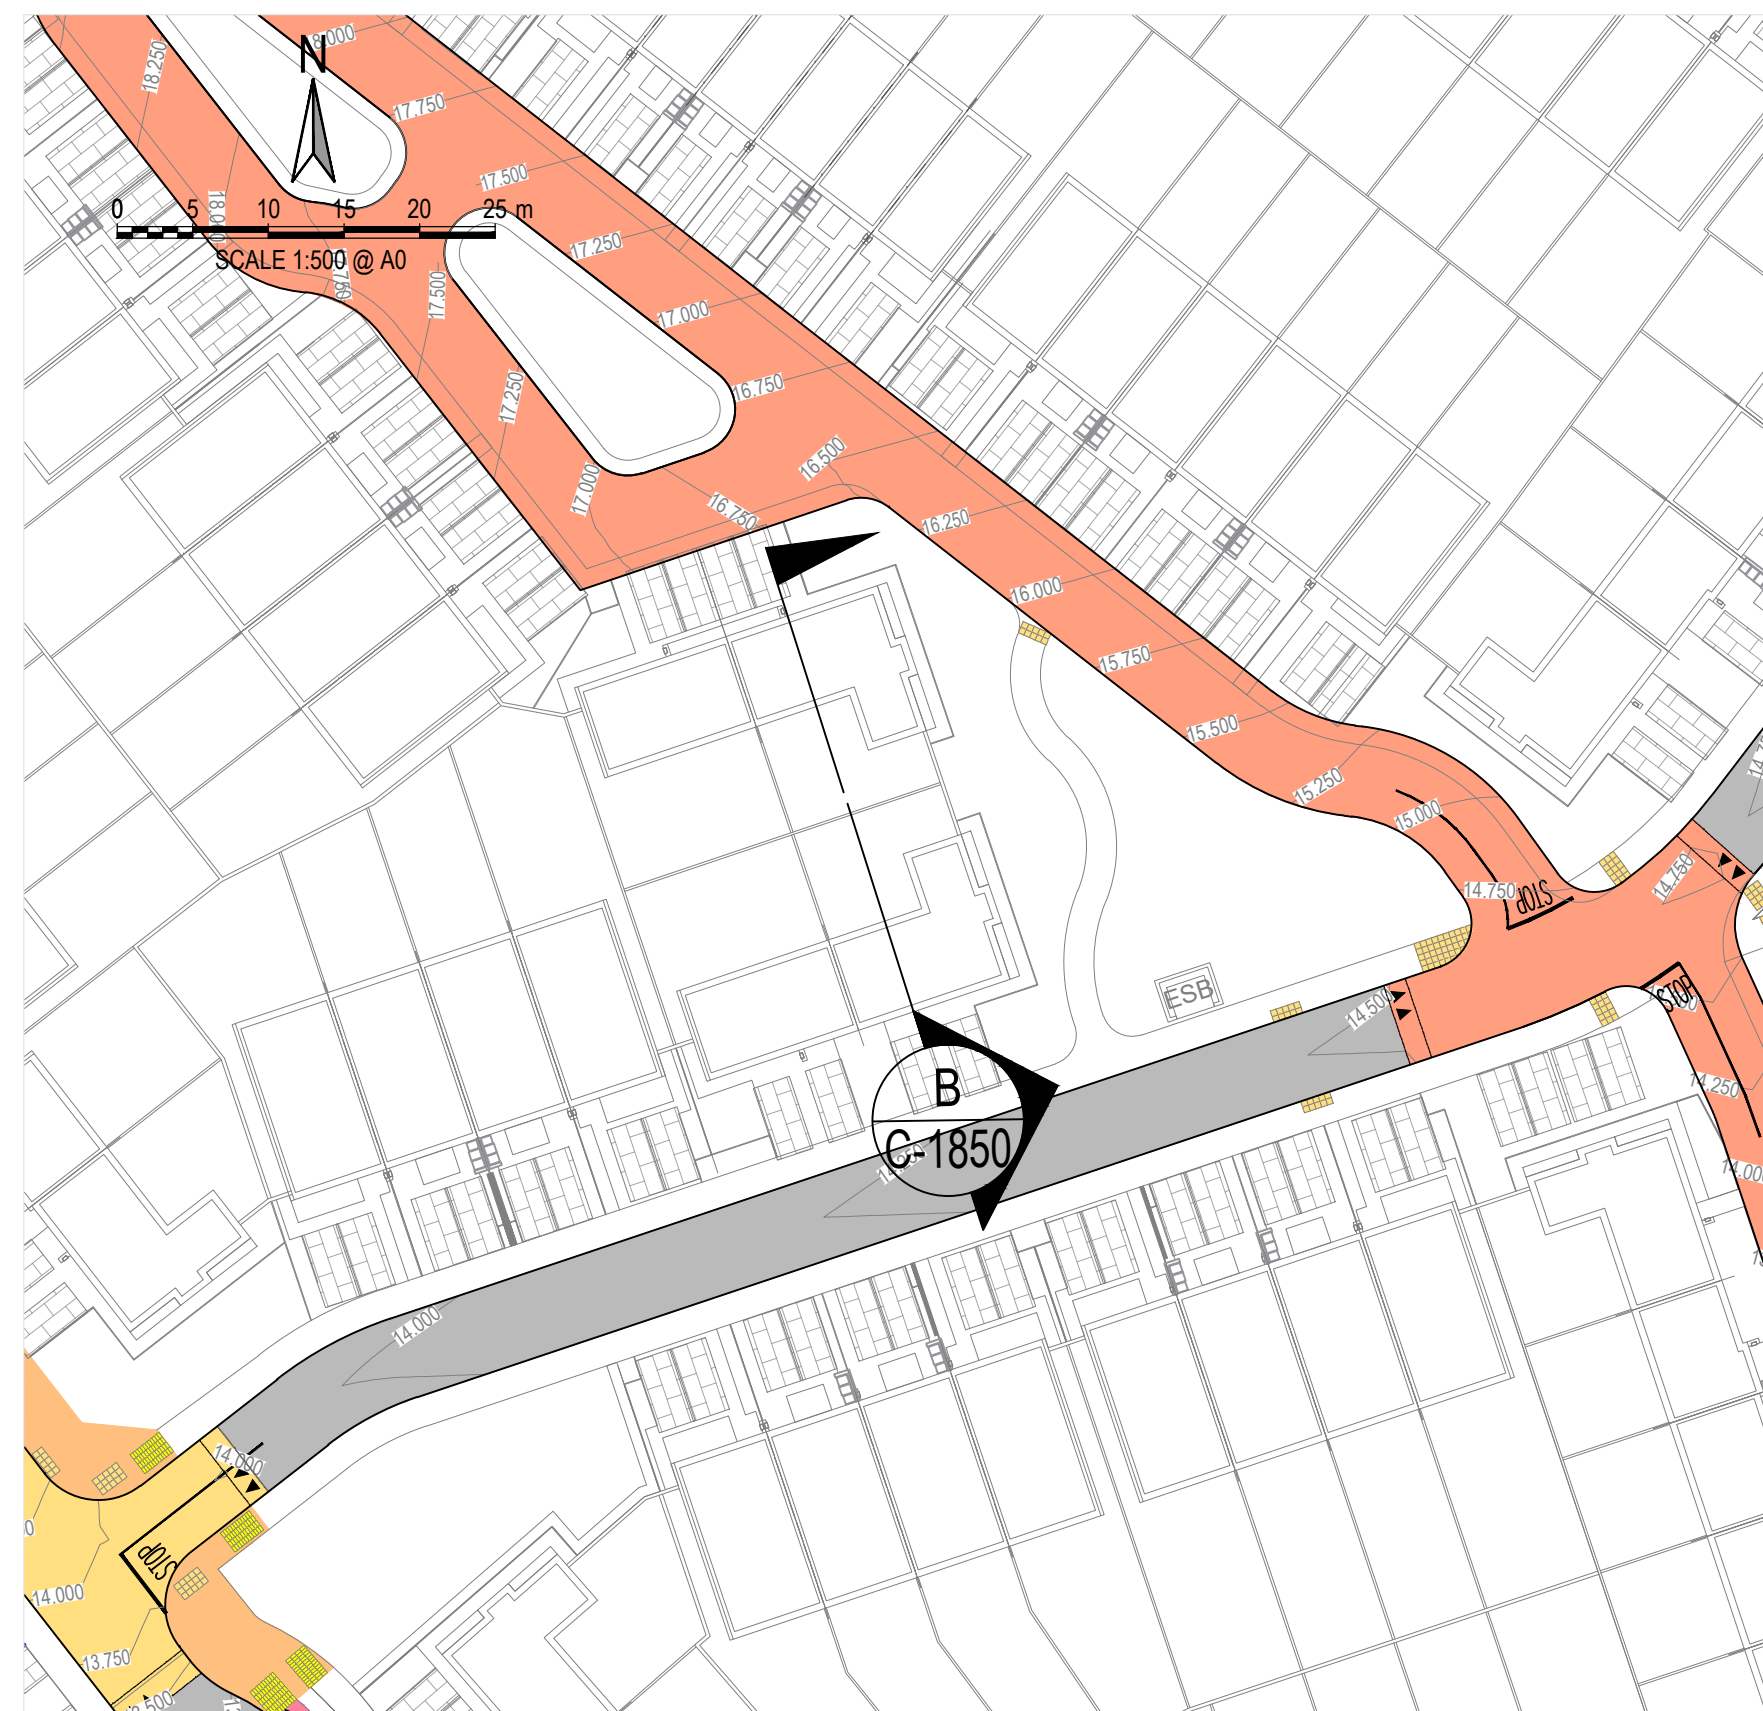

KEYPLAN - SECTION B
SCALE: 1:500

PLANNING ISSUE

S2.P01 ISSUED FOR PLANNING				19.05.2025	MJC	DOB
Rev.	Note			Date	Drawn	Check
DONNACHADH O'BRIEN & ASSOCIATES CONSULTING ENGINEERS				UNIT 5C ELM HOU/SE MILLIKENITUM PARK NAAS CO. KILDARE		
Client: CERTAIN ASSETS OF DAWN HILL AND WINDHILL LIMITED				PHONE: +353 45 964 042 INFO@DOBRIENENGINEERS.IE WWW.DOBRIENENGINEERS.IE		
Project: LANDS AT KILBRIDE, ARKLOW, Co. WICKLOW						
Drawing Title: PROPOSED TYPICAL RETAINING SECTIONS SHEET 1						
Drawn By: MJC	Checked By: DOB	Approved By: DOB	Date: MAR25	Scale: 1:25	Sheet Size: A0	
Project Number: DOBA2432	Drawing Number: 2432-DOB-XX-SI-DR-C-1850			Status Code: S2	Rev Number: P01	