



NOTES:

- FOR STANDARD DOBA NOTES REFER TO DRAWING 2153-DOB-XX-SI-DR-S-001 & S-002
- REFER TO ARCHITECT'S DRAWINGS FOR ALL SITE & APPLICATION BOUNDARIES
- THIS DRAWING IS TO BE READ IN CONJUNCTION WITH ALL OTHER RELEVANT ARCHITECT'S & ENGINEER'S DRAWINGS AND SPECIFICATIONS.
- USE FIGURED DIMENSIONS ONLY. DO NOT SCALE
- REFER TO SURVEY DRAWINGS FOR EXISTING SERVICES LAYOUTS AND MANHOLE INFORMATION
- ALL EXISTING SURFACES TO BE REINSTATED FOLLOWING DIVERSION OF SERVICES/CONSTRUCTION OF NEW SERVICES
- THE CONTRACTOR SHALL VERIFY ALL DIMENSIONS AND LEVELS WITH ARCHITECTURAL DRAWINGS PRIOR TO START OF CONSTRUCTION. ANY DISCREPANCIES TO BE NOTIFIED TO THE ENGINEER & ARCHITECT FOR RESOLUTION
- CONTRACTOR TO ENSURE ALL WATER & WASTEWATER RELATED WORKS ARE IN ACCORDANCE WITH THE IRISH WATER WATER INFRASTRUCTURE & WASTEWATER INFRASTRUCTURE CODE OF PRACTICE & STANDARD DETAILS DOCUMENTS
- TESTING OF ALL GRAVITY SEWERS AND MANHOLES TO BE IN ACCORDANCE WITH IRISH WATER CODE OF PRACTICE FOR WASTEWATER INFRASTRUCTURE SECTION 4.10 TESTING OF GRAVITY SEWERS & MANHOLES

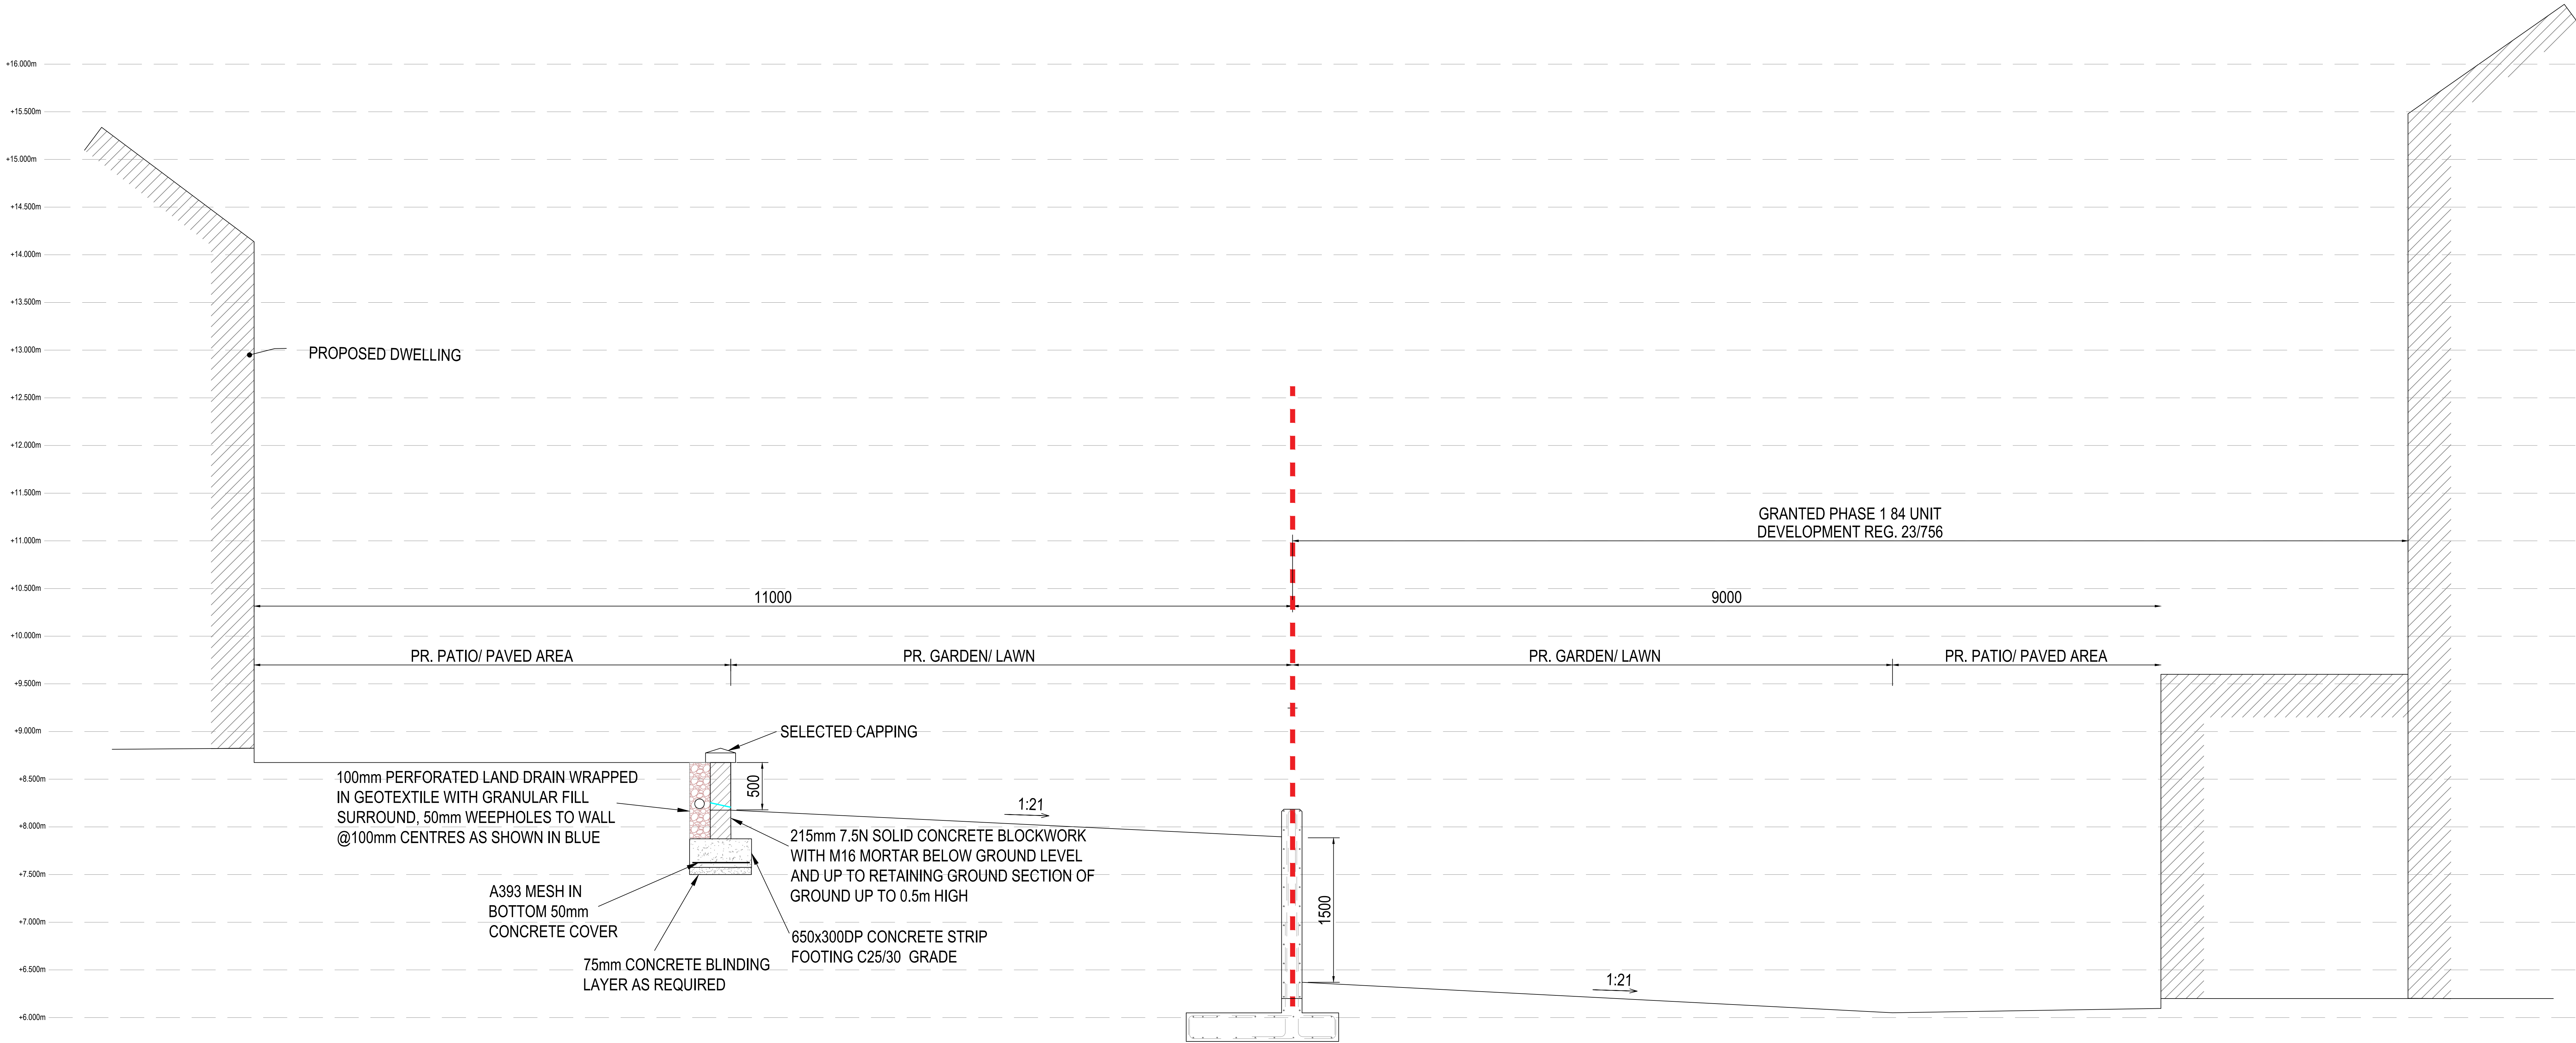

PROPOSED SECTION C-C
SCALE: 1:25

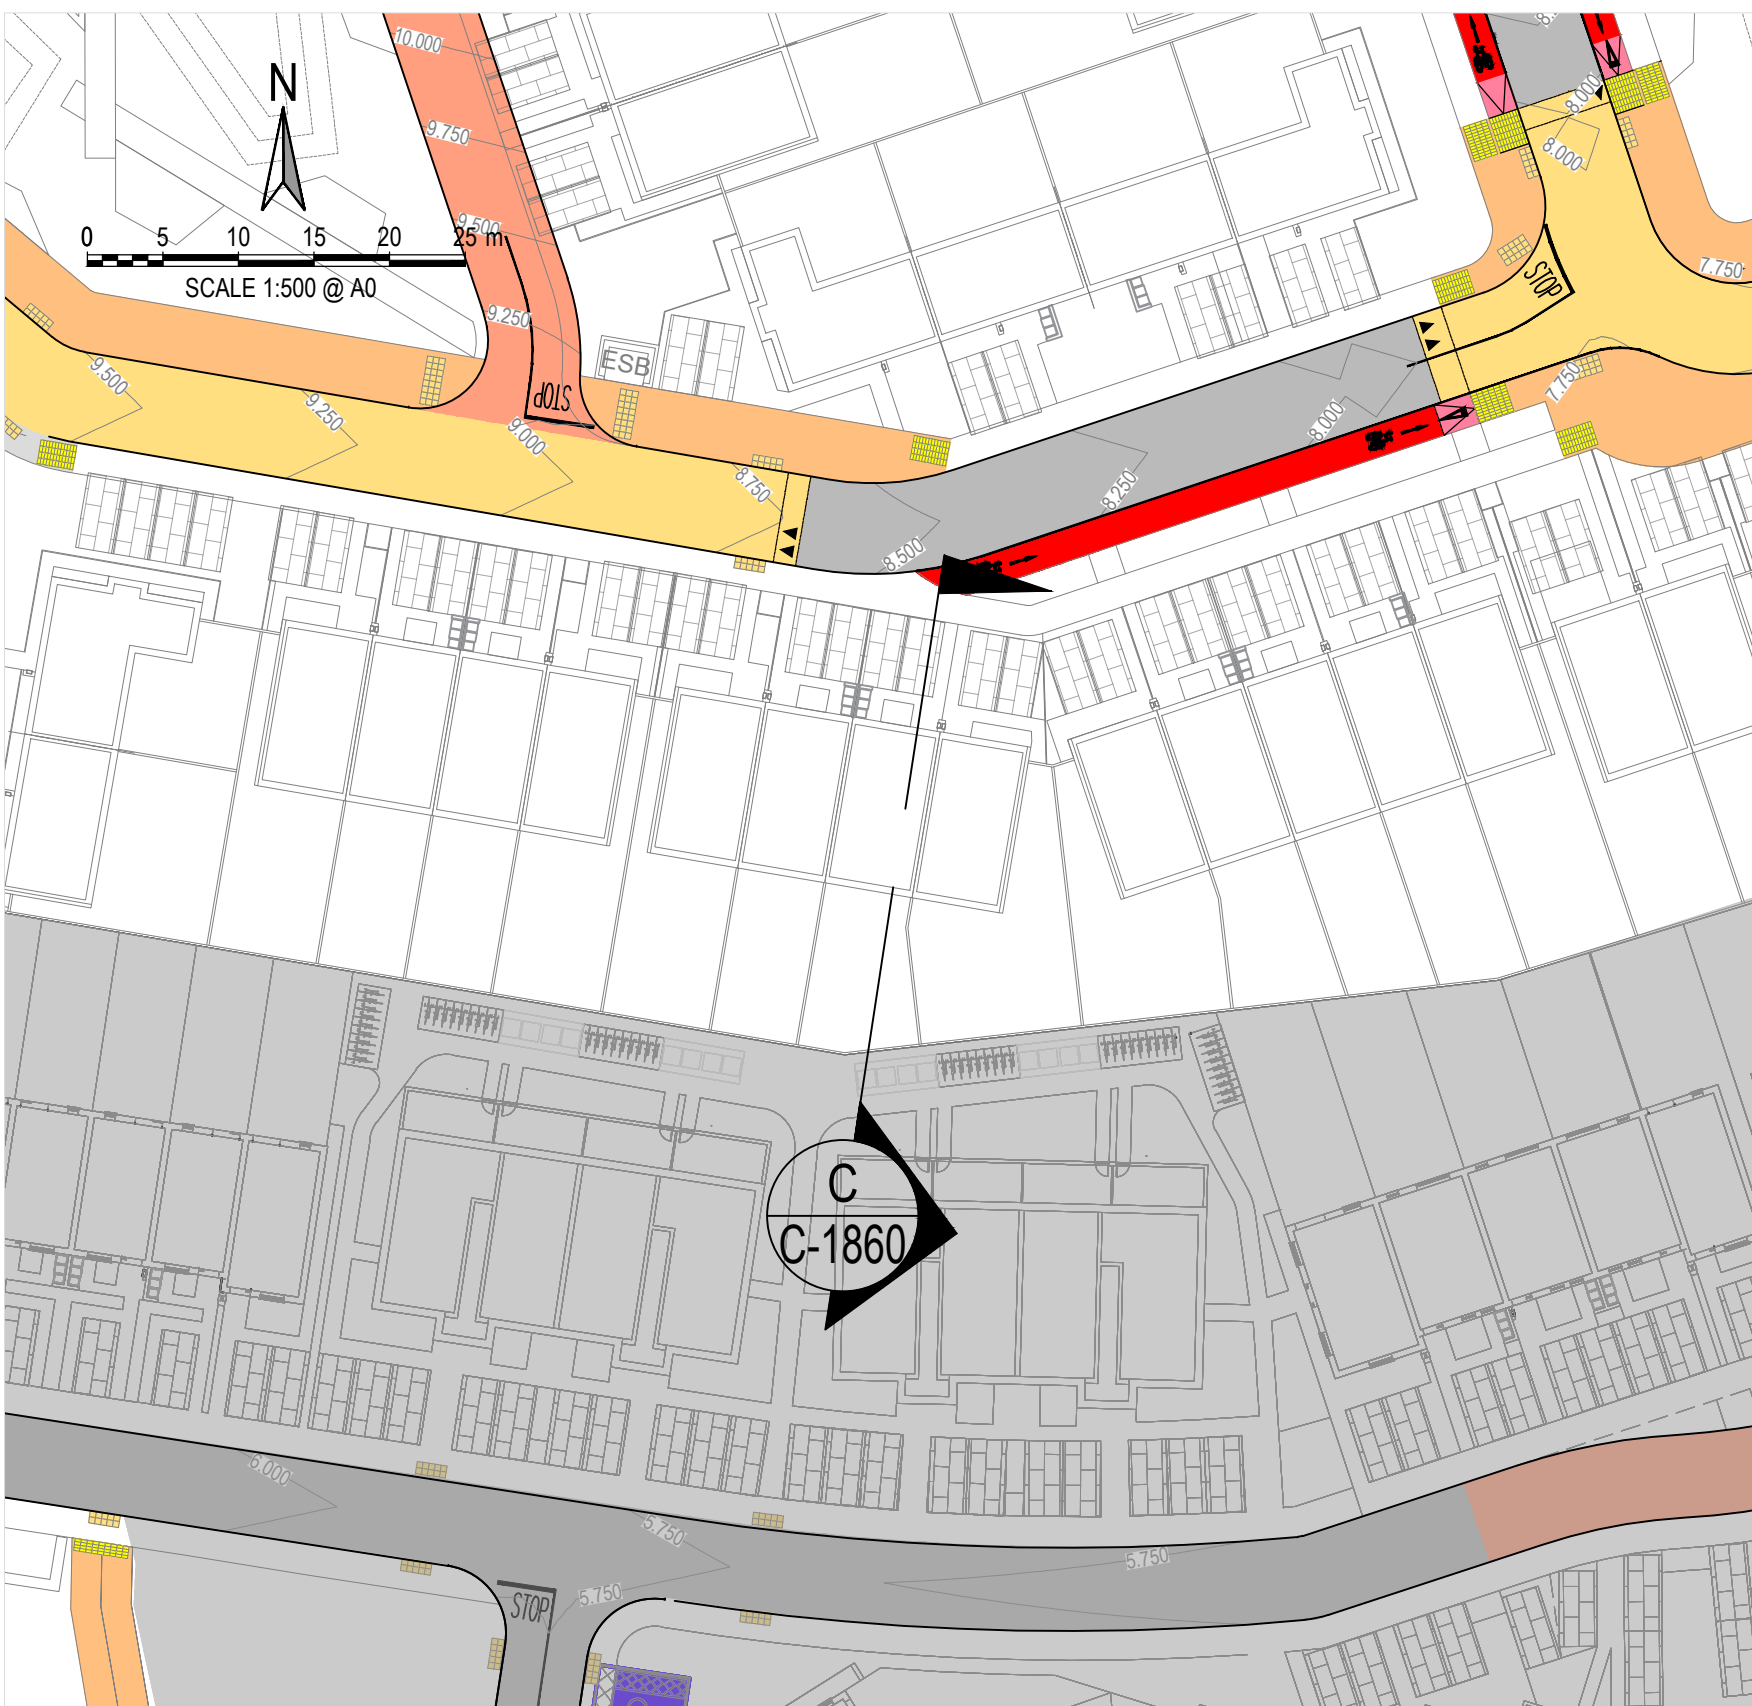

KEYPLAN - SECTION C
SCALE: 1:500

PLANNING ISSUE

S2.P01 ISSUED FOR PLANNING			19.05.2025	MJC	DOB
Rev.	Note		Date	Drawn	Check
DONNACHADH O'BRIEN & ASSOCIATES CONSULTING ENGINEERS			UNIT 5C ELM HOUSE MILLENSTUTE PARK NAAS CO. KILDARE		PHONE: +353 45 964 042 INFO@DOBRIENENGINEERS.IE WWW.DOBRIENENGINEERS.IE
Client: CERTAIN ASSETS OF DAWN HILL AND WINDHILL LIMITED					
Project: LANDS AT KILBRIDE, ARKLOW, Co. WICKLOW					
Drawing Title: PROPOSED TYPICAL RETAINING SECTIONS SHEET 2					
Drawn By: MJC	Checked By: DOB	Approved By: DOB	Date: MAR25	Scale: 1:25	Sheet Size: A0
Project Number: DOBA2432		Drawing Number: 2432-DOB-XX-SI-DR-C-1860		Status Code: S2	Rev Number: P01