


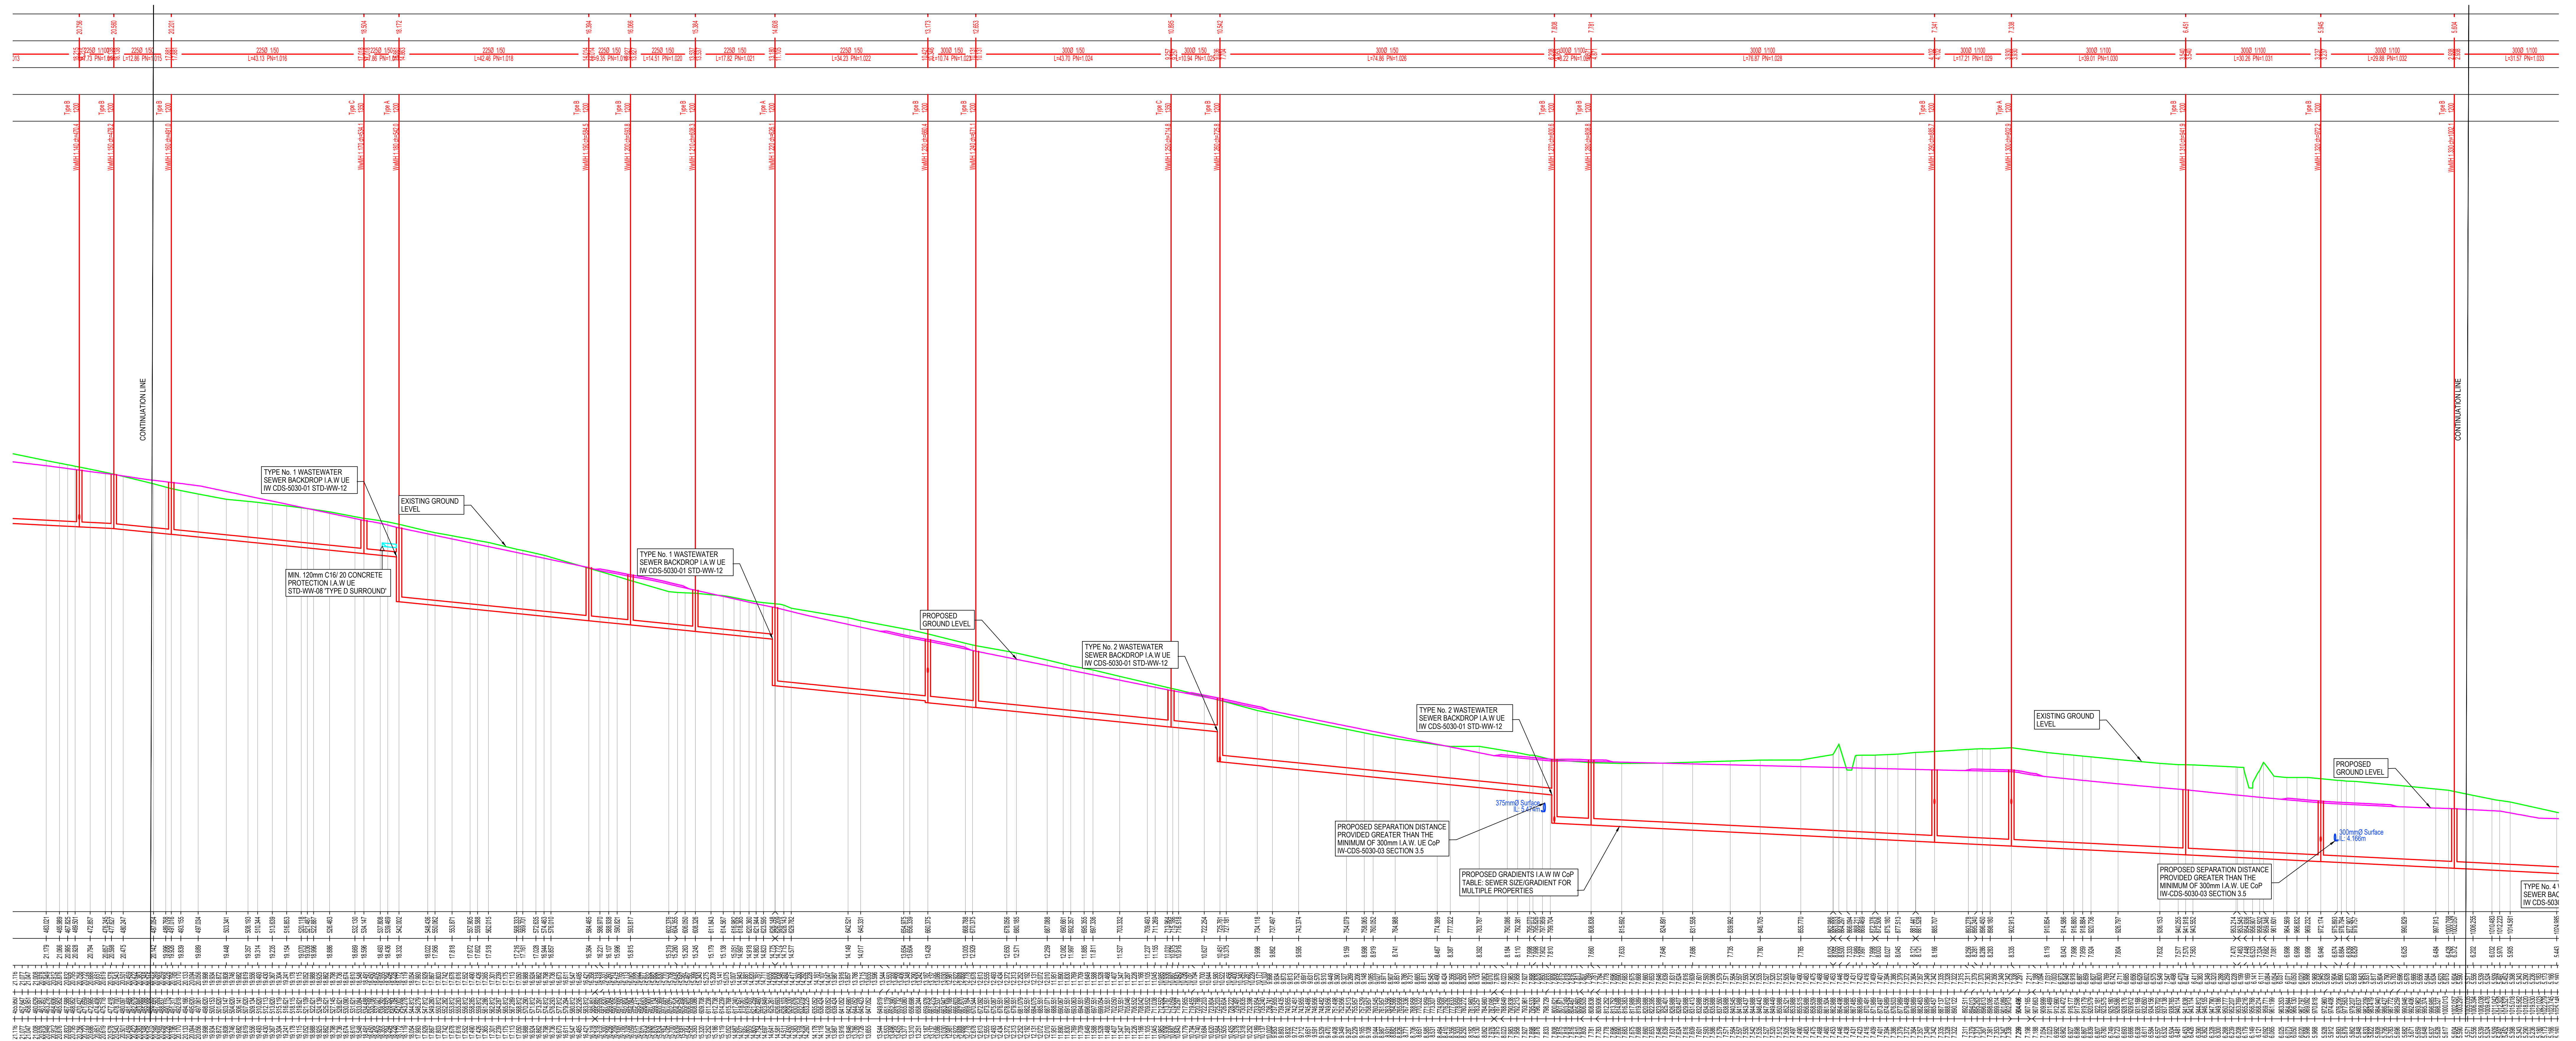

PROPOSED LONGITUDINAL SECTION WwMH 1.000- PMH_1 CONTINUED
SCALE 1:500

GENERAL NOTES:

1. FOR STANDARD DOBA NOTES REFER TO DRAWING 2432-S00.1
2. THIS DRAWING IS TO BE READ IN CONJUNCTION WITH ALL OTHER RELEVANT ENGINEERS DRAWINGS AND SPECIFICATIONS.
3. USE FIGURED DIMENSIONS ONLY. DO NOT SCALE
4. THE CONTRACTOR SHALL VERIFY ALL DIMENSIONS AND LEVELS WITH ENGINEERING DRAWINGS PRIOR TO START OF CONSTRUCTION, ANY DISCREPANCIES TO BE NOTIFIED TO THE ENGINEER FOR RESOLUTION.
5. CONTRACTOR IS RESPONSIBLE FOR ANY NECESSARY CONDITION SURVEY OF THE WORKS AREA, PUBLIC ROADS AND RETURN TO ORIGINAL CONDITION FOLLOWING WORKS
6. CONTRACTOR TO ALLOW FOR SCANNING AND GPR SURVEY OF THE SITE FOR ANY UNDERGROUND SERVICES PRIOR TO WORKS, REFER TO PUBLIC UTILITIES DRAWINGS FOR APPROXIMATE LOCATION OF EXISTING SERVICES

LEGEND:

- PROPOSED FOUL WATER
 PROPOSED GROUND/ ROAD
 LEVEL
 EXISTING GROUND

PLANNING ISSUE

SZ P05	ISSUED FOR PLANNING	19.05.2025	KD	MJC
SZ P04	ISSUED FOR INFORMATION	16.04.2025	KD	MJC
SZ P03	ISSUED FOR UISCE EIREANN SoDA APPROVAL	31.03.2025	KD	MJC
SZ P02	ISSUED FOR S32B	25.10.2024	KD	MJC
SZ P01	ISSUED FOR DRAFT	18.10.2024	MJC	MJC
Rev.	Note	Date	Drawn	Check

DONNACHADH O'BRIEN
& ASSOCIATES CONSULTING ENGINEERS

UNIT 5C
 ELM HOUSE
 MILLENNIUM PARK
 NAAS
 CO. KILDARE

P +353 45 984 042
 INFO@COBA.E
 WWW.COBA.E

Client: CERTAIN ASSETS OF DAWN HILL AND WINDHILL LIMITED

Project: "LANDS AT KILBRIDE", ARKLOW, Co. WICKLOW

Drawing Title: PROPOSED WW LONGITUDINAL SECTIONS SHEET 2

Drawn By:	Checked By:	Approved By:	Date:	Scale:	Sheet Size:
-----------	-------------	--------------	-------	--------	-------------

MJC	MJC	DOB	OCT 2024	1:500	A0
Project Number:		Drawing Number:			Status Code: Rev Number:

DOBA2432	2432-DOB-XX-SI-DR-C-1501	S2	P05
----------	--------------------------	----	-----