
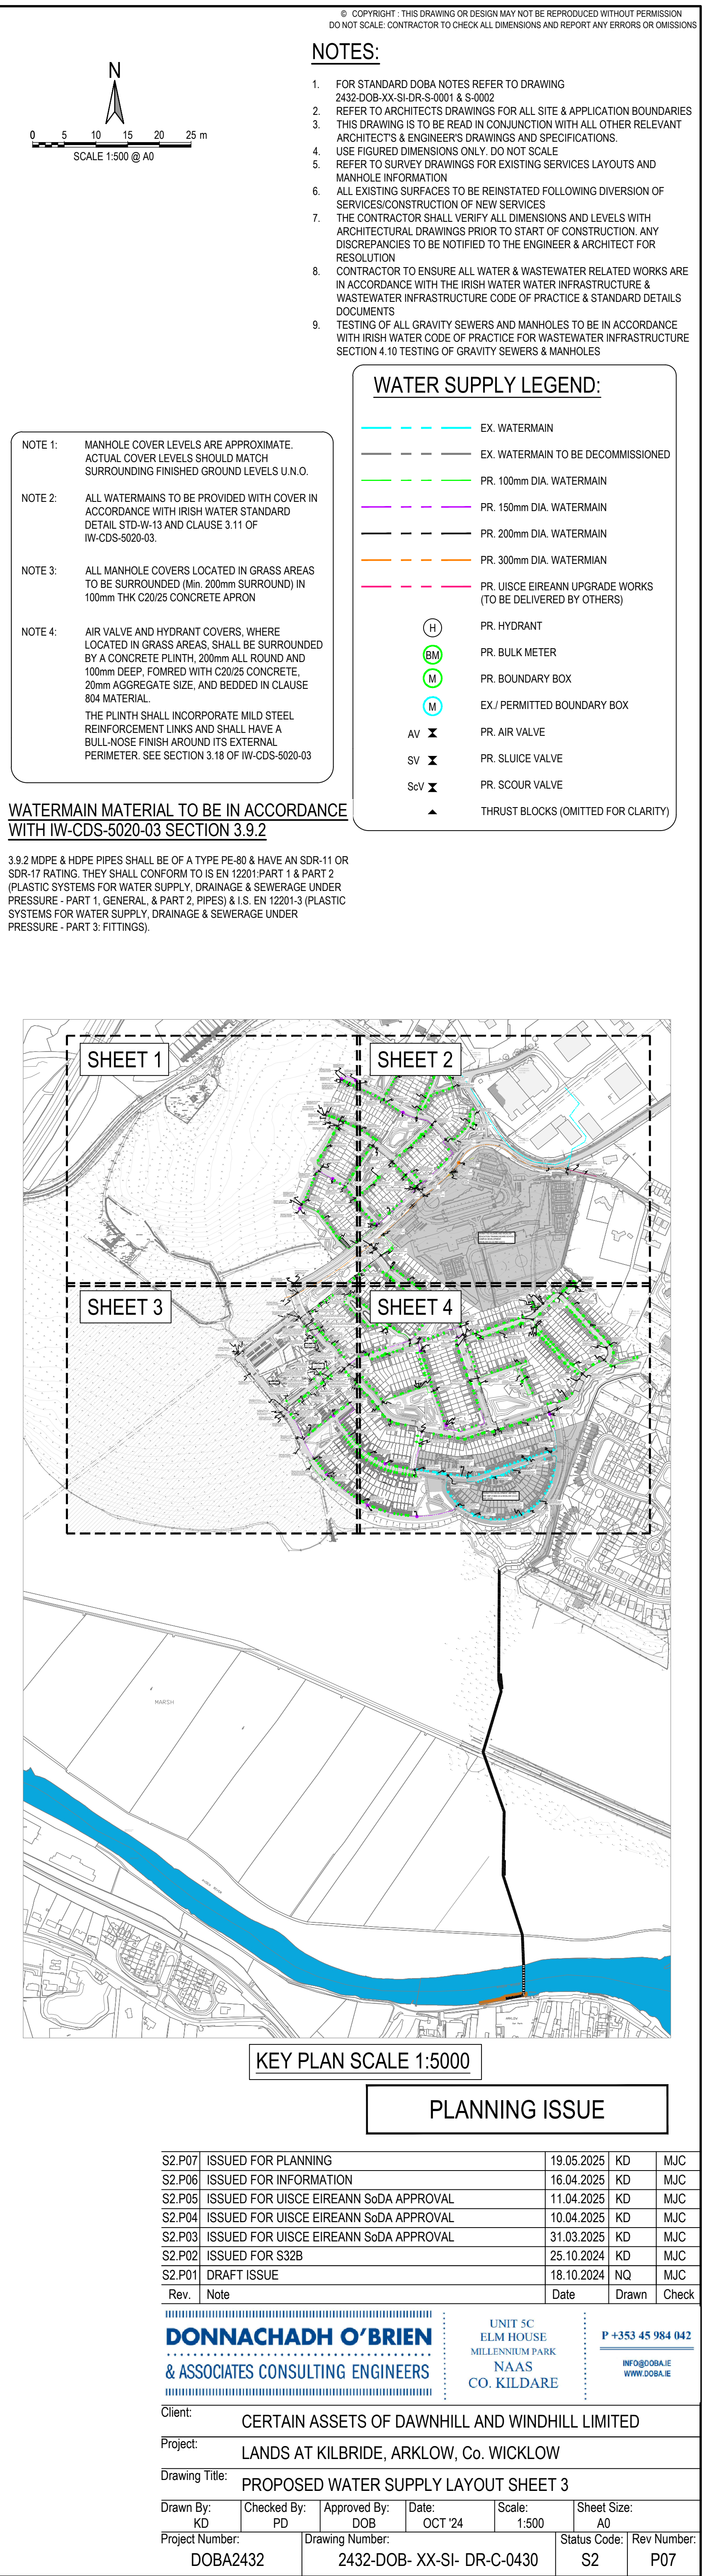


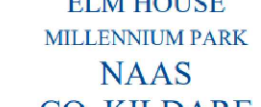

S2 P07	ISSUED FOR PLANNING	19.05.2025	KD	MJC
S2 P06	ISSUED FOR INFORMATION	16.04.2025	KD	MJC
S2 P05	ISSUED FOR UICSE EIREANN SoDA APPROVAL	11.04.2025	KD	MJC
S2 P04	ISSUED FOR UICSE EIREANN SoDA APPROVAL	10.04.2025	KD	MJC
S2 P03	ISSUED FOR UICSE EIREANN SoDA APPROVAL	31.03.2025	KD	MJC
S2 P02	ISSUED FOR S32b	25.10.2024	KD	MJC
S2 P01	DRAFT ISSUE	18.08.24	NQ	MJC
Rev	Note	Date	Drawn	Check
				
Client: CERTAIN ASSETS OF DAWNHILL AND WINDHILL LIMITED Project: LANDS AT KILBRIDE, ARKLOW, CO. WICKLOW Drawing Title: PROPOSED WATER SUPPLY LAYOUT SHEET 3 Drawn by: KD Checked by: PD Approved by: DOB Date: OCT 24 Scale: 1:500 Sheet Size: A0 Project Number: DOBA2432 Drawing Number: 2432-DOB- XX-S1- DR-C-0430 Status Code: S2 Rev Number: P07				